

UTAH OIL AND GAS CONSERVATION COMMISSION

REMARKS: WELL LOG ELECTRIC LOGS FILE **X** WATER SANDS LOCATION INSPECTED SUB. REPORT/abd.DATE FILED **5-27-92**

LAND: FEE & PATENTED

STATE LEASE NO.

PUBLIC LEASE NO. **U-013766**

INDIAN

DRILLING APPROVED: **6-12-92**

SPUDDED IN:

COMPLETED: **8-4-92**

PUT TO PRODUCING:

INITIAL PRODUCTION:

GRAVITY A.P.I.

GOR:

PRODUCING ZONES:

TOTAL DEPTH:

WELL ELEVATION:

DATE ABANDONED: **LAD Per BLM eff. 8-4-92**

FIELD:

NATURAL BUTTES

UNIT:

RIVER BEND

COUNTY:

UINTAH

WELL NO.

RBU 7-23E**API NO. 43-047-32294**

LOCATION

1975' FNL

FT. FROM (N) (S) LINE,

1344' FEL

FT. FROM (E) (W) LINE.

SW NE

1/4 - 1/4 SEC.

23

TWP.	RGE.	SEC.	OPERATOR	TWP.	RGE.	SEC.	OPERATOR
				10S	19E	23	CNG PRODUCING COMPANY

**CNG Producing
Company**

A **CNG** COMPANY

CNG Tower
1450 Poydras Street
New Orleans, LA 70112-6000
(504) 593-7000

May 26, 1992

Mr. Ed Forsman
Dept. of the Interior
Bureau of Land Management
Vernal District Office
170 South 500 East
Vernal, UT 84078

RECEIVED

MAY 27 1992

DIVISION OF
OIL GAS & MINING

RE: River Bend Unit
RBU 1-3E Sec. 3-T10S-R19E
RBU 16-9E Sec. 9-T10S-R19E
RBU 8-13E Sec. 13-T10S-R19E
RBU 7-23E Sec. 23-T10S-R19E
RBU 9-34B Sec. 34-T9S-R19E

Dear Ed:

Enclosed please find Original and two copies of the subject application. Attachment to this application includes the following:

Attachment No. 1	Location
Attachment No. 2	Certification Statement
Attachment No. 3	BOP Stack Schematic
Attachment No. 4	Drilling Plan
Attachment No. 5	13 Point Surface Use Plan
Attachment No. 6	Water Source and Access Route
Attachment No. 7	Water Permit

CNG Producing Company is requesting all information be held confidential.

It would be appreciated if this permit could be expedited since drilling is planned to begin in July, 1992.

If you have any questions or need any further information, please feel free to contact me at (504) 593-7260 or our project engineer, David Linger, at (504) 593-7779. Thank you for your continued cooperation.

Sincerely,

Susan M. Hebert

Susan M. Hebert
Regulatory Reports Asst. II

cc: Tammy Searing - Utah Board of Oil, Gas & Mining

UNITED STATES
DEPARTMENT OF THE INTERIOR
BUREAU OF LAND MANAGEMENT

APPLICATION FOR PERMIT TO DRILL, DEEPEN, OR PLUG BACK

1. TYPE OF WORK

DRILL ☒ DEEPEN ☐ PLUG BACK ☐

2. TYPE OF WELL

OIL WELL ☐ GAS WELL ☒ OTHER ☐ SINGLE ZONE ☐ MULTIPLE ZONE ☐

3. NAME OF OPERATOR

CNG PRODUCING COMPANY

4. ADDRESS OF OPERATOR

CNG Tower, 1450 Poydras Street, New Orleans, LA 70112-6000

5. LOCATION OF WELL (Report location clearly and in accordance with any State requirements.)

At surface 1,975' FNL & 1,344' FEL of Sec. 23-T10S-R19E

At proposed prod. zone

6. DISTANCE IN MILES AND DIRECTION FROM NEAREST TOWN OR POST OFFICE*

10 miles SW of Ouray

7. DISTANCE FROM PROPOSED*

LOCATION TO NEAREST

8. PROPERTY OR LEASE LINE, FT.

(Also to nearest drilg. unit line if c 3,305'

9. DISTANCE FROM PROPOSED LOCATION*

TO NEAREST WELL, DRILLING, COMPLETED,
OR APPLIED FOR, ON THIS LEA 1,540'

10. ELEVATIONS (Show whether DF, RT, GR, etc.)

5,330' GR

11. NO. OF ACRES IN LEASE

2,240

12. NO. OF ACRES ASSIGNED
TO THIS WELL

80

13. PROPOSED DEPTH

7,500' WOTC

14. ROTARY OR CABLE TOOLS

Rotary

15. APPROX. DATE WORK WILL START

July, 1992

23. PROPOSED CASING AND CEMENTING PROGRAM

SIZE OF HOLE	SIZE OF CASING	WEIGHT PER FOOT	SETTING DEPTH	QUANTITY OF CEMENT
12 1/4"	8 5/8"	24#	+/- 400	Cement to surface
7 7/8"	5 1/2"	17#	+/- 7,500	Cement calc to surface

1. Drill a 12 1/4" hole with an air rig to 400', run a 8 5/8", H-40 casing and cement to surface.
2. NU and pressure test BOP stack prior to drilling out below surface pipe.
3. Operate pipe rams daily and blind rams as possible.
4. Drill a 7 7/8" hole to 7,500' with a salt water mud system. No cores are planned. DST's will be run as needed to evaluate unexpected shows.
5. Run logs, set 5 1/2", 17#, N 80 & K-55 casing as dictated by drilling shows, test, and logs. Casing program may be modified to provide added burst strength if needed for frac program.
6. Primary zones of interest are the Wasatch, Chapita Wells & Uteand Buttes.
7. All zones indicating potential for economically recoverable reserves will be tested in a normal, prudent manner.
8. In the event circulation is lost, air or air assisted mud will be utilized.

FORMATION TOPS

DEPTHS

Wasatch 4,050'
Chapita Wells 5,300'
Uteand Buttes 6,400'

RECEIVED

MAY 27 1992

DIVISION OF

OIL, GAS & MINING

CNG Producing Company respectfully request that all information concerning this application be kept confidential.

IN ABOVE SPACE DESCRIBE PROPOSED PROGRAM: If proposal is to deepen or plug back, give data on present productive zone and proposed new productive zone. If proposal is to drill or deepen directionally, give pertinent data on subsurface locations and measured and true vertical depth. Give blowout preventer program, if any.

24. SIGNED David L. Linger
David L. Linger

TITLE Senior Drilling Engineer DATE 05/22/92

(This space for Federal or State office use)

PERMIT NO. 43-047-30094 APPROVAL DATE

APPROVED BY TITLE


CONDITIONS OF APPROVAL, IF ANY:

DATE: 6-18-92
BY: [Signature]
WELL SPACING: 648-2-3

*See Instructions On Reverse Side

**CNG PRODUCING CO.
WELL LOCATION PLAT
RBU 7-23E**

LOCATED IN THE SW $\frac{1}{4}$ OF THE NE $\frac{1}{4}$ OF
SECTION 23, T10S, R19E, S.L.B.&M.

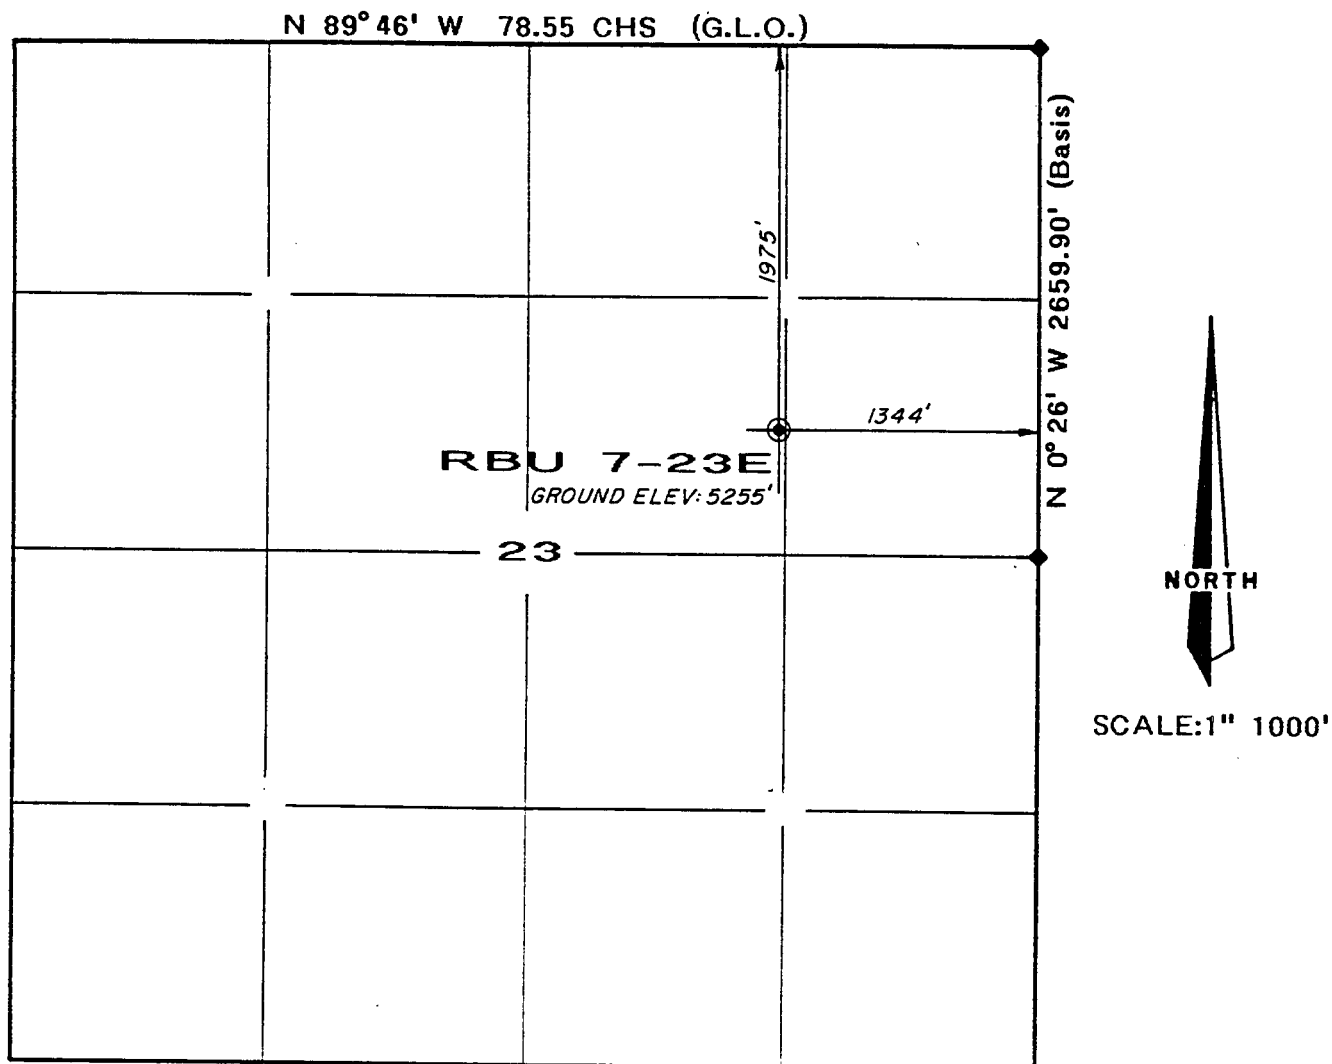

LEGEND & NOTES


- ◆ Original corner monuments found and used by this survey.

The General Land Office (G.L.O.) plat was used for reference and calculations, as was the U.S.G.S. quadrangle map.

SURVEYOR'S CERTIFICATE

I HEREBY CERTIFY THAT THIS PLAT WAS PREPARED FROM FIELD NOTES OF AN ACTUAL SURVEY PERFORMED BY ME, DURING WHICH THE SHOWN MONUMENTS WERE FOUND OR ESTABLISHED.

Jerry D. Allred
JERRY D. ALLRED, REGISTERED LAND
SURVEYOR, CERT. NO. 3817 (UTAH)

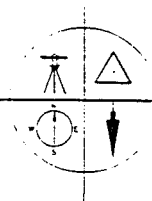

JERRY D. ALLRED & ASSOCIATES
Surveying & Engineering Consultants

121 North Center Street
P.O. Drawer C
DUCHESNE, UTAH 84021
(801) 738-5352

DRILLING PLAN
APPROVAL OF OPERATIONS

May 22, 1992

Attachment for Permit to Drill

Name of Operator: CNG PRODUCING COMPANY

Address: CNG TOWER - 1450 POYDRAS STREET
NEW ORLEANS, LA 70112-6000

WELL LOCATION: Well No. 7-23E

Uintah, Utah

1. GEOLOGIC SURFACE FORMATION

Uintah

2. ESTIMATE IMPORTANT GEOLOGIC MARKERS

<u>Formation</u>	<u>Depth</u>
Wasatch Tongue	4050'
Green River Tongue	4400'
Wasatch	4550'
Chapita Wells	5300'
Uteland Buttes	6400'

3. ESTIMATED DEPTHS OF ANTICIPATED WATER, OIL, GAS OR MINERALS

<u>Formation</u>	<u>Depth</u>	<u>Remarks</u>
Wasatch Tongue	4050'	Oil Zone
Chapita Wells	5300'	Gas Zone
Uteland Buttes	6400'	Gas Zone

4. PROPOSED CASING PROGRAM

8-5/8", 24#/ft, H-40, 0'-400' - Cemented to Surface
5", 17#/ft, N-80 & K-55, 0'- 7500' - Cemented to Surface

5. OPERATOR'S MINIMUM SPECIFICATIONS FOR PRESSURE CONTROL

BOP stack has a 3000 psi working pressure. BOP will be pressure tested to 3,000 psi before drilling casing cement plug. Pipe rams will be operated daily and blind rams as possible.

6. The well is to be drilled with a KCL mud system maintaining a weight of approximately 9#/gal.

7. AUXILIARY EQUIPMENT TO BE USED

1. Kelly Cock.
2. Full opening valve on floor with DP connection for use when Kelly is not in string.

8. TESTING, LOGGING, AND CORING PROGRAMS TO BE FOLLOWED

A mud logger will be used from 3,000' to TD. Possible DST in Wasatch Tongue. The logging program will include Dual Lateral/GR log TD to Surface, Density/Neutron - TD - 3,500' possible dipmeter and rotary cores over selected intervals.

9. ANTICIPATED ABNORMAL PRESSURES OR TEMPERATURES EXPECTED

No normal pressures are anticipated nor is the area known for abnormal temperatures. The formations to be penetrated do not contain H₂S gas. The anticipated bottom hole pressure is 2,610 PSI.

10. WATER SUPPLY

- A. Water to be used for drilling will be hauled from CNG's OSC #1 well located in Section 17-T10S-R20E. Application #54801 User's Claim - Code #49, Serial #801.
- B. No pipelines are anticipated. Hauling will be on the road(s) shown in Attachment No. 3.
- C. No water well is anticipated to be drilled at this time.

11. CEMENT SYSTEMS

SURFACE

+/-224 sks 25:75 Poz G cement, 2% S-I CaCl₂, .25#/sk D-29 Flake

PRODUCTION

Lead Slurry - 195 sk DS Hi-Lift, 3% D-44 Salt, 10#/sk D-42 Kolite, .25#/sk D-29 Celloflake.

Tail Slurry - 335 sk RFC 10-0 (thixotropic).

12. ANTICIPATED STARTING DATE AND DURATION OF THE OPERATIONS

Starting Date: July, 1992

Duration: 20 Days

SURFACE CASING CEMENT PROGRAM

Set 8 5/8" casing in 12 1/4" open hole cement to surface. Volume calculated using 75% excess.

SPACER:

Pump 20 BBLS lightly gelled water followed by 5 BBLS fresh H₂O ahead of cement to water wet the well bore after air drilling. Displace with fresh water.

CEMENT SYSTEM

± - 224 SK 25:75 Poz G "Tail-In" Cement, 2% S-1 CaCl₂, .25#/sk D-29 Celloflake.

Weight	15.40 lb/gal
Yield	1.11 ft ³ /sk
Water	4.71 gal/sk

Thickening Time at 118° 1:42min.

Compressive Strength at 80°	8 hrs. 750 psi
	16 hrs. 1800 psi
	24 hrs. 2400 psi

CASING HARDWARE:

- 1 Cement Guide Shoe
- 1 Insert Float
- 3 Centralizers
- 1 Stop Ring
- 1 Thread Lock
- 1 Top Wood Plug

NOTE - DS will at no charge (unless used), in addition to the casing cement, have 100 sk of cement, CaCl₂ for 2% by volume, and 80' to 100' of 1" tubing on location for top out job should cement not be returned to surface.

LONGSTRING CEMENT

Set 5 1/2" casing in a 7 7/8" open hole.

Lead cement slurry to fill from 750' above top pay zone to surface.

Tail cement slurry to fill from TD to 750' above the pay zone.

Both volumes are calculated using 15% excess.

SPACER:

(DAP Mud System) 20 BBL CW-100 (Sodium Silicate); 20 BBL Water

(KCL Mud System) 10 BBL water

Displace with 3% KCL water using .2% L-55 Clay Stabilizer in the first 50 bbl of displacement.

CEMENT SYSTEMS

Lead Slurry

± - 195 sk DS Hi-Lift, 3% D-44 Salt, 10#/sk D-42 Kolite, .25#/sk D-29 Celloflake.

Weight	10.80 lb/gal
Yield	3.91 ft ³ /sk
Water	24.40 gal/sk

Thickening Time at 180°	4hrs +
Compressive Strengths in 24 hrs.	375 psi
Fluid Loss	240 cc/30 min.

Tail Slurry

± - 335 sk RFC 10-0 (thixotropic).

Weight	14.20 lb/gal
Yield	1.61 ft ³ /sk
Water	7.91 gal/sk

Thickening Time at 165 deg. BHCT	min.
Compressive Strength in 12 hrs.	845 psi
24 hrs.	1470 psi

Date NOS Received: _____

CONDITIONS OF APPROVAL
FOR THE SURFACE USE PROGRAM OF THE
APPLICATION FOR PERMIT TO DRILL

Company/Operator: CNG PRODUCING COMPANY

Well Name & Number: RBU 7-23E

Lease Number: U-01376

Location: SW/4 of NE/4 Sec. 23 T. 10S R. 19E

Surface Ownership: Bureau of Land Management

NOTIFICATION REQUIREMENTS

Location Construction - forty-eight (48) hours prior to construction of location and access roads.

Location Completion - prior to moving on the drilling rig.

Spud Notice - at least twenty-four (24) hours prior to spudding the well.

Casing String and Cementing - twenty-four (24) hours prior to running casing and cementing all casing strings.

BOP and Related Equipment Tests - twenty-four (24) hours prior to initiating pressure tests.

First Production Notice - within five (5) business days after new well begins or production resumes after well has been off production for more than ninety (90) days.

For more specific details on notification requirements, please check the Conditions of Approval for Notice to Drill and Surface Use Program.

B. THIRTEEN POINT SURFACE USE PROGRAM:

Multipoint Requirement to Accompany APD

1. Existing Roads - describe the following and provide a legible map, labeled and showing:
 - a. Proposed wellsite as staked and access route to location, including distances from point where access route exists establish roads. (Actual staking should include tow directional reference stakes.)
 - b. Route and distance from nearest town or locatable reference point, such as a highway or county road, to where well access route leaves main road.
 - c. Access road(s) to location color-coded or labeled.
 - d. Plans for improvement and/or maintenance of existing roads. (Appropriate rights-of-way for off lease roads should be attached.)
2. Planned Access Roads--describe the following and provide a map of suitable scale indicating all necessary access roads (permanent and temporary) to be constructed or reconstructed, showing:
 - a. Length - 1,500' starting at RBU 1-23E
 - b. Width - 30 foot right-of-way with 18 foot running surface maximum.
 - c. Maximum grades - 8%
 - d. Turnouts -
 - e. Drainage design - Bar Pits
 - f. Location and size of culverts and/or bridges, and brief description of any major cuts and fills -
 - g. Surfacing material (source) - Native
 - h. Necessary gates, cattleguards, or fence cuts and/or modification to existing facilities -

(New or reconstructed roads are to be centerline-flagged at time of location staking.)

All travel will be confined to existing access road rights-of-way.

Access roads and surface disturbing activities will conform to standards outlined in the Bureau of Land Management and Forest Service publication: Surface Operating Standards for Oil and Gas Exploration and Development, (1989).

The road shall be constructed/upgraded to meet the standards of the anticipated traffic flow and all-weather road requirements. Construction/upgrading shall include ditching, draining, graveling, crowning, and capping the roadbed as necessary to provide a well constructed safe road. Prior to upgrading, the road shall be cleared of any snow cover and allowed to dry completely. Traveling off the 30 foot right-of-way will not be allowed. Road drainage crossings shall be of the typical dry creek drainage crossing type. Crossings shall be designed so they will not cause siltation or accumulation of debris in the drainage crossing nor shall the drainages be blocked by the roadbed. Erosion of drainage ditches by runoff water shall be prevented by diverting water off at frequent intervals by means of cutouts. Upgrading shall not be allowed during muddy conditions. Should mud holes develop, they shall be filled in and detours around them avoided.

____ Right-of-Way Application needed.

Not needed

____ The operator/lessee or his/her successor shall be responsible for all maintenance on cattleguards or gates associated with this oil and/or gas operation.

3. Location of Existing Wells - describe the following and provide a map or plat of all wells within a 1 mile radius of the proposed well location showing and identifying existing:

- a. Water wells - None
- b. Abandoned wells - RBU 11-22E
- c. Temporarily abandoned wells - None
- d. Disposal wells - None
- e. Drilling wells - None
- f. Producing wells - RBU 3-14E, RBU 5-14E, RBU 11-14E, RBU 15-15E, RBU 1-22E, RBU 3-22E, RBU 9-22E, RBU 13-23E, RBU 15-23E, RBU 9-23E, RBU 11-23E, RBU 3-23E, RBU 1-23E, RBU 13-24E, RBU 11-24E, RBU 15-24E, RBU 8-24E, RBU 3-24E, RBU 15-13E, RBU 11-13E, RBU 13-13E, RBU 5-13E, RBU 1-14E, 3-25, 4126-8401, 26-6455
- g. Shut-in wells
- h. Injection wells

4. Location of Existing and/or Proposed Facilities

a. On well pad: Show the following existing area facilities and dimensions to be utilized if the well is successfully completed for production (detail painting plans and color if applicable):

- (1) Tank batteries
- (2) Production facilities
- (3) Oil gathering lines
- (4) Gas gathering lines
- (5) Injection lines
- (6) Disposal lines
- (7) Surface pits (separate application per NTL-2B Requirements) (Indicate if any of the above lines are buried.)

b. Off well pad: Same as above. Off lease flowlines may require rights-of-way or special use permits, check with the District Office Realty Specialist. (Include a diagram of the proposed attendant lines, i.e., flowlines, powerlines, etc., if off well pad location.)

- (1) Proposed location and attendant lines shall be flagged off of well pad prior to archaeological clearance.
- (2) Dimensions of facilities
- (3) Construction methods and materials
- (4) Protective measures and devices to protect livestock and wildlife

Note: Operator has option of submitting information under 4A and B, after well is completed for production, by applying for approval of subsequent operations.

If storage facilities/tank batteries are constructed on this lease, the facility/battery or the well pad shall be surrounded by a containment dike of sufficient capacity to contain, at a minimum, the entire content of the largest tank within the facility/battery, unless more stringent protective requirements are deemed necessary by the authorized officer.

Tank batteries will be placed on the West

All permanent (on site for six months or longer) structures constructed or installed (including pumping units) will be painted a flat, non-reflective, earthtone color to match on of the standard environmental colors, as determined by the Rocky Mountain Five State Interagency Committee. All facilities will be painted within 6 months of installation. Facilities required to comply with O.S.H.A. (Occupational Safety and Health Act) will be excluded.

The required paint color is Desert Tan.

If at any time the facilities located on public land and authorized by the terms of the lease are no longer included in the lease (due to a contraction in the unit or other lease or unit boundary change), BLM will process a change in authorization to the appropriate statute. The authorization will be subject to appropriate rental or other financial obligation as determined by the authorized officer.

5. Location and Type of Water Supply

- a. Show location and type of water supply, either by 1/4, 1/4 section on a map or by written description OSC #1
- b. State method of transporting water, and show any roads or pipelines needed.
- c. If water well is to be drilled on lease, so state. _____

*The operator will be responsible for acquiring the necessary permit to obtain water to be used for drilling activities.

6. Source of Construction Materials

- a. Show information either on map or by written description - _____
- b. Identify if from Federal or Indian (tribal or allotted) land.
- c. Describe where materials such as sand, gravel, stone, and soil material are to be obtained and used.

*If fill materials are needed to construct roads or well sites, proper permits must be obtained from the Surface Management Agency, unless materials are obtained from a private source.

*A mineral materials application (is/is not) required.

7. Methods of Handling Waste Disposal

- a. Describe methods and location of proposed safe containment and disposal of each type of waste material, including:
 - (1) Cuttings - bury in pit
 - (2) Sewage - haul to sewer lagoon
 - (3) Garbage (trash) and other waste material - haul to disposal
 - (4) Salts - not used
 - (5) Chemicals - non-toxic only; evaporate in pits
- b. Provide a plan for eventual disposal of drilling fluids and any produced oil or water recovered during testing operations. _____
evaporate in pit - no oil anticipated

*Burning will not be allowed. All trash must be contained in a trash cage and hauled away to an approved disposal site at the completion of the drilling activities.

On BLM administered lands:

The reserve pit shall be constructed so as not to leak, break, or allow discharge.

The reserve pit (shall/shall not) be lined if necessary to conserve water.

"If a plastic nylon reinforced liner is used, it will be a minimum of 10 mil thickness with sufficient bedding (either straw or dirt) to cover any rocks. The liner will overlap the pit walls and be covered with dirt and/or rocks to hold it in place. No trash, scrap pipe, etc., that could puncture the liner will be disposed of in the pit. More stringent protective requirements may be deemed necessary by the A.O."

After first production, produced waste water will be confined to a lined pit or storage tank for a period not to exceed ninety (90) days. During the 90 day period, in accordance with NTL-2B, an application for approval of a permanent disposal method and location, along with required water analysis, shall be submitted for the AO's approval. Failure to file an application within the time allowed will be considered an incident of noncompliance.

On BIA administered lands:

All reserve pits will be lined with either native clay, commercial bentonite or plastic sufficient to prevent seepage. (If a plastic nylon reinforced liner is used, it shall be torn and perforated after the pit dries and before backfilling of the reserve pit.)

___ To protect the environment.

If the reserve pit is lined the operator will provide the BLM a chemical analysis of the fluids in that pit no later than 90 days after the well completion to determine the method for final reclamation of the reserve pit. If the elemental concentrations shown by the chemical analysis exceeds the requirements described by Part II, Standards of Quality for Waters of the State, Wastewater Disposal Regulations, State of Utah Division of Health, the contents and liner will be removed and disposed of at an authorized disposal site.

X To protect the environment (without a chemical analysis).

Reserve pits will be constructed so as not to leak, break, or allow discharge of liquids.

___ Storage tanks will be used if drill sites are located on tribal irrigable land, flood plains, or on lands under crop production.

After first production, produced waste water will be confined to a lined pit or storage tank for a period not to exceed ninety (90) days. During the 90 day period, in accordance with NTL-2B, an application for approval of a permanent disposal method and location, along with required water analysis, shall be submitted for the AO's approval. Failure to file an application within the time allowed will be considered an incident of noncompliance.

8. Ancillary Facilities

Camp facilities or airstrips will not be allowed unless otherwise approved.

9. Well Site Layout--provide a plat (not less than 1" = 50') showing:

- a. Cross-sections of proposed drill pad with approximate cuts and fills and the relation to topography.
- b. Location of mud tanks, reserve, and flare pits, pipe racks, living facilities, and soil material stockpiles, etc. (Approval as used in this section means field approval of location.)
- c. Rig orientation, parking areas, and access roads, etc.

The reserve pit will be located on the : Northeast corner

The flare pit will be located downwind of the prevailing wind direction on the East side a minimum of 100 feet from the well head and 30 feet from the reserve pit fence.

The stockpiled topsoil (first four inches) will be stored on the:

Access to the well pad will be from the: North

— Diversion ditch(es) shall be constructed on the _____
side of the location (above / below) the cut slope, draining to the _____.

_____ Soil compacted earthen berm(s) shall be placed on the _____
side(s) of the location between the _____

____ The drainage(s) shall be diverted around the _____
side(s) of the well pad location.

_____ The reserve pit and/or pad location shall be constructed long and narrow for topographic reasons _____.

— The _____ corner of the well pad will be rounded off to avoid the _____.

Fencing Requirements

All pits will be fenced according to the following minimum standards:

- a. 39-inch net wire shall be used with at least one stand of barbed wire on top of the net wire (barbed wire is not necessary if pipe or some type of reinforcement rod is attached to the top of the entire fence).

- b. The net wire shall be no more than 2-inches above the ground. The barbed wire shall be 3-inches above the net wire. Total height of the fence shall be at least 42-inches.
- c. Corner posts shall be cemented and/or braced in such a manner to keep the fence tight at all times when pit is shrunk for production pit.
- d. Standard steel, wood, or pipe posts shall be used between the corner braces. Maximum distance between any two posts shall be no greater than 16 feet.
- e. All wire shall be stretched, by using a stretching device, before it is attached to the corner posts.

The reserve pit fencing will be on three sides during drilling operations and on the fourth side when the rig moves off the location. Pits will be fenced and maintained until clean-up.

Each existing fence to be crossed by the access road shall be braced and tied off before cutting so as to prevent slacking of the wire. The opening shall be closed temporarily as necessary during construction to prevent the escape of livestock, and upon completion of construction the fence shall be repaired to BLM or SMA specifications. A cattleguard with an adjacent 16 foot gate shall be installed in any fence where a road is to be regularly travelled. If the well is a producer, the cattleguard (shall/shall not) be permanently mounted on concrete bases. Prior to a new road, crossing any fence located on federal land, or any fence between federal land and private land, the operator will contact the BLM, who will in turn contact the grazing permittee or owner of said fence and offer him/her the opportunity to be present when the fence is cut in order to satisfy himself/herself that the fence is adequately braced and tied off.

10. Plans for Restoration of Surface

a. Producing Location

Immediately upon well completion, the location and surrounding area will be cleared of all unused tubing, equipment, debris, materials, trash, and junk not required for production.

Immediately upon well completion, any hydrocarbons on the pit shall be removed in accordance with 43 CFR 3162.7-1.

If a plastic nylon reinforced liner is used, it shall be torn and perforated before backfilling of the reserve pit.

The reserve pit and that portion of the location not needed for production facilities/operations will be recontoured to the approximate natural contours. The reserve pit will be reclaimed within 6 months from the date of well completion. Before any dirt work takes place, the reserve pit must be completely dry and all cans, barrels, pipe, etc., will be removed.

Contact appropriate surface management agency for required seed mixture.

b. Dry Hole/Abandoned Location

At such time as the well is plugged and abandoned, the operator shall submit a subsequent report of abandonment and BLM will attach the appropriate surface rehabilitation conditions of approval.

On BIA administered lands:

Abandoned well sites, roads, or other disturbed areas will be restored to near their original condition. This procedure will include: (a) re-establishing irrigation systems where applicable, (b) re-establishing soil conditions in irrigated fields in such a way as to ensure cultivation and harvesting of crops and, (c) ensuring revegetation of the disturbed areas to the specifications of the Ute Indian Tribe or the BIA at the time of abandonment.

11. Surface Ownership:

Access Road: Bureau of Land Management

Location: Bureau of Land Management

"If the access road and/or location involves private or state agency owned surface, a copy of the surface owners agreement is required prior to approval of the APD."

12. Other Additional Information

- a. The Operator is responsible for informing all persons in the area who are associated with this project that they will be subject to prosecution for knowingly disturbing historic or archaeological sites, or for collecting artifacts. If historic or archaeological materials are uncovered during construction, the operator is to immediately stop work that might further disturb such materials, and contact the authorized officer (AO). Within five working days the AO will inform the operator as to :

-whether the materials appear eligible for the National Register of Historic Places;

-the mitigation measures the operator will likely have to undertake before the site can be used (assuming in situ preservation is not necessary); and

-a time frame for the AO to complete an expedited review under 36 CFR 800.11 to confirm, through the State Historic Preservation Officer, that the findings of the AO are correct and that mitigation is appropriate.

If the operator wishes, at any time, to relocate activities to avoid the expense of mitigation and/or the delays associated with this process, the AO will assume responsibility for whatever recordation and stabilization of the exposed materials may be required. Otherwise, the operator will be responsible to mitigation costs. The AO will provide technical and procedural guidelines for the conduct of mitigation. Upon verification from the AO that required mitigation has been completed, the operator will then be allowed to resume construction.

- b. The operator will control noxious weeds along right-of-way for roads, pipelines, well sites, or other applicable facilities. A list of noxious weeds may be obtained from the BLM, or the appropriate County Extension Office. On BLM administered land it is required that a Pesticide Use Proposal shall be submitted, and given approval, prior to the application of herbicides or other pesticides or possible hazardous chemicals.
- c. Drilling rigs and/or equipment used during drilling operations on this well site will not be stacked or stored on Federal Lands after the conclusion of drilling operations or at any other time without BLM authorization. However, if BLM authorization is obtained, it is only a temporary measure to allow time to make arrangements for permanent storage on commercial facilities. (The BLM does not seek to compete with private industry. There are commercial facilities available for stacking and storing drilling rigs.)

On BIA administered land:

Operator's employees, including subcontractors, will not gather firewood along roads constructed by operators. If wood cutting is required, a permit will be obtained from the Forestry Department of the BIA pursuant to 25 CFR 169.13 "Assessed Damages Incident to Right-of-Way Authorization". All operators, subcontractors, vendors and their employees or agents may not disturb salable timber (including firewood) without a duly granted wood permit from the BIA Forester.

If the surface rights are owned by the Ute Indian Tribe and mineral rights are owned by another entity, an approved rights-of-way will be obtained from the BIA before the operator begins any construction activities. If the surface is owned by another entity and the mineral rights are owned by the Ute Indian Tribe, rights-of-way will be obtained from the other entity.

All roads constructed by operators on the Uinta and Ouray Indian Reservation will have appropriate signs. Signs will be neat and of sound construction. They will state: (a) that the land is owned by the Ute Indian Tribe, (b) the name of the operator, (c) that firearms are prohibited to all non-Ute Tribal members, (d) that permits must be obtained from the BIA before cutting firewood or other timber products and (e) only authorized personnel permitted.

All well site locations on the Uinta and Ouray Indian Reservation will have an appropriate sign indicating the name of the operator, the lease serial number, the well name and number, the survey description of the well (either footages or the quarter-quarter section, the section, township, and range).

Additional Surface Stipulations

- ___ No construction or drilling activities shall be conducted between _____ and _____ because of _____

- ___ No surface occupancy will be allowed within 1,000 feet of any sage grouse strutting ground.
- ___ No construction or exploration activities are permitted within 1.5 mile radius of sage grouse strutting grounds from April 1 to June 30.
- ___ There shall be no surface disturbance within 600 feet of live water (includes stock tanks, springs, and guzzlers).
- ___ No cottonwood trees will be removed or damaged.
- X Two silt catchment dams and basins will be constructed according to BLM specifications approximately 400 ft. Northeast and one above the location, where flagged.

13. Lessee's or Operators Representative and Certification

Representative

Name: _____

Address: _____

Phone No: _____

All lease and/or unit operations will be conducted in such a manner that full compliance is made with all applicable laws, regulations, Onshore Oil and Gas Orders, the approved plan of operations, and any applicable Notice to Lessees. The operator is fully responsible for the actions of his subcontractors. A copy of these conditions will be furnished the field representative to insure compliance.

A complete copy of the approved APD and ROW grant, if applicable, shall be on location during construction of the location and drilling activities.

The operator or his/her contractor shall contact the BLM Office at (801) 789-1362 forty-eight (48) hours prior to construction activities.

The BLM Office shall be notified upon site completion prior to moving on the drilling rig.

Certification:

I hereby certify that I, or persons under my direct supervision, have inspected the proposed drillsite and access route; that I am familiar with the conditions which currently exist; that the statements made in this plan are true and correct to the best of my knowledge; and, that the work associated with the operations proposed here will be performed by _____

CNG Producing Company and its contractors and subcontractors in conformity with this plan and the terms and conditions under which it is approved. This statement is subject to the provisions of 18 U.S.C. 1001 for the filing of a false statement.

May 22, 1992

Date






David L. Linger
Senior Drilling Engineer
Name and Title

Onsite Date: May 21, 1992

Participants on Joint Inspection

<u>Greg Darlington</u>	<u>Environmental Tech</u>
<u>Darwin Kulland</u>	<u>Manager Production - CNG</u>
<u>Karl Wright</u>	<u>National Res. Prot. Spec.</u>
<u>Randy Jackson</u>	<u>Dirt Contractor</u>
<u>Jim Jackson</u>	<u>Drilling Consultant</u>
<u>Greg Seibert</u>	<u>Drilling - CNG</u>
<u>Craig Overmuller</u>	<u>Dirt Contractor</u>

**CNG PRODUCING CO
WELL LAYOUT PLAT
RBU 7-23E**

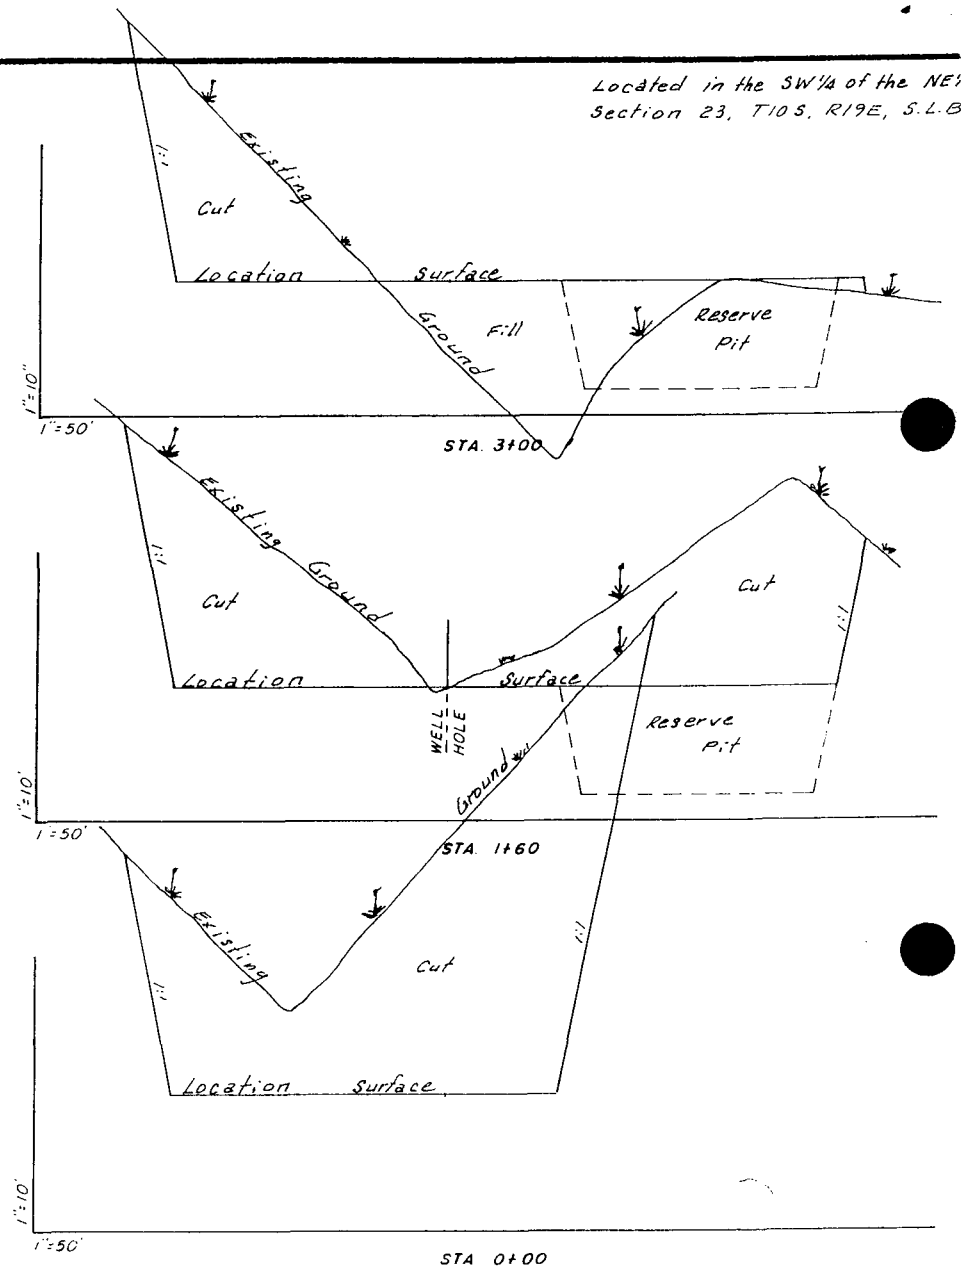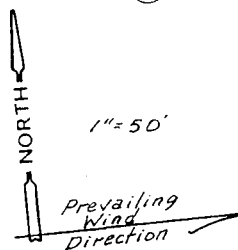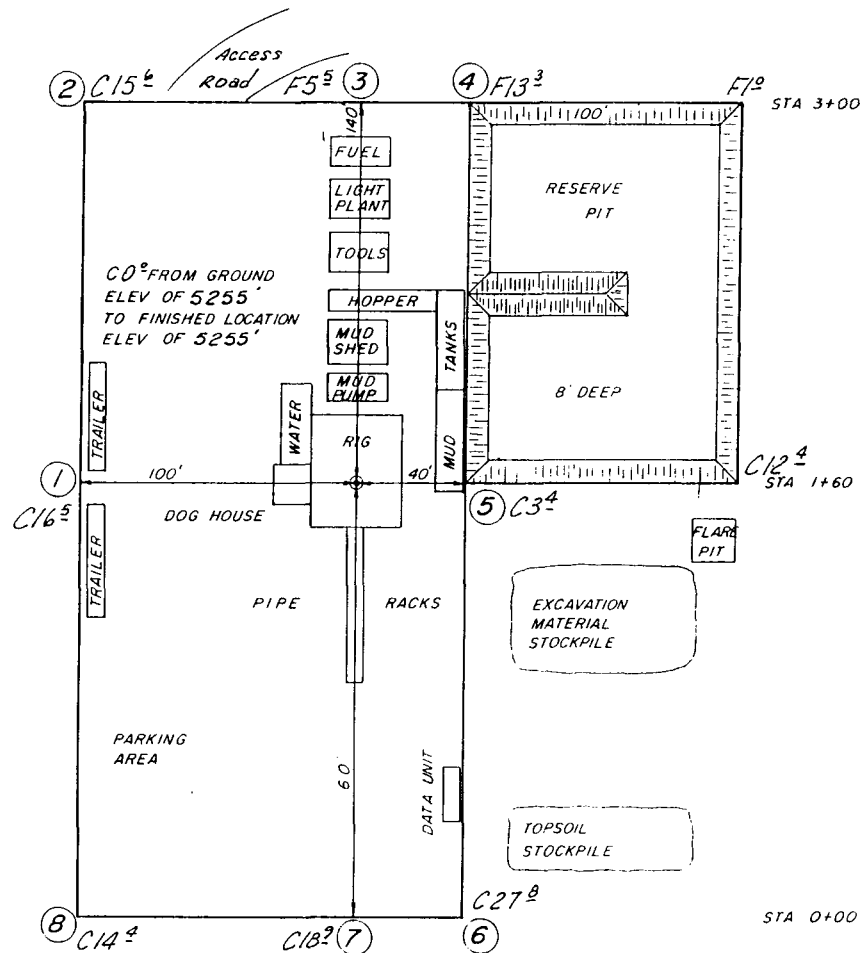


APPROXIMATE QUANTITIES

CUT: 30,400 yd³ (includes pit)
FILL: 800 yd³

REV. 16 May '92 79-128-205

		JERRY D. ALLRED & AS Surveying & Engineering Con
		121 North Center St P.O. Drawer C DUCHESNE, UTAH 84 (801) 738-5352

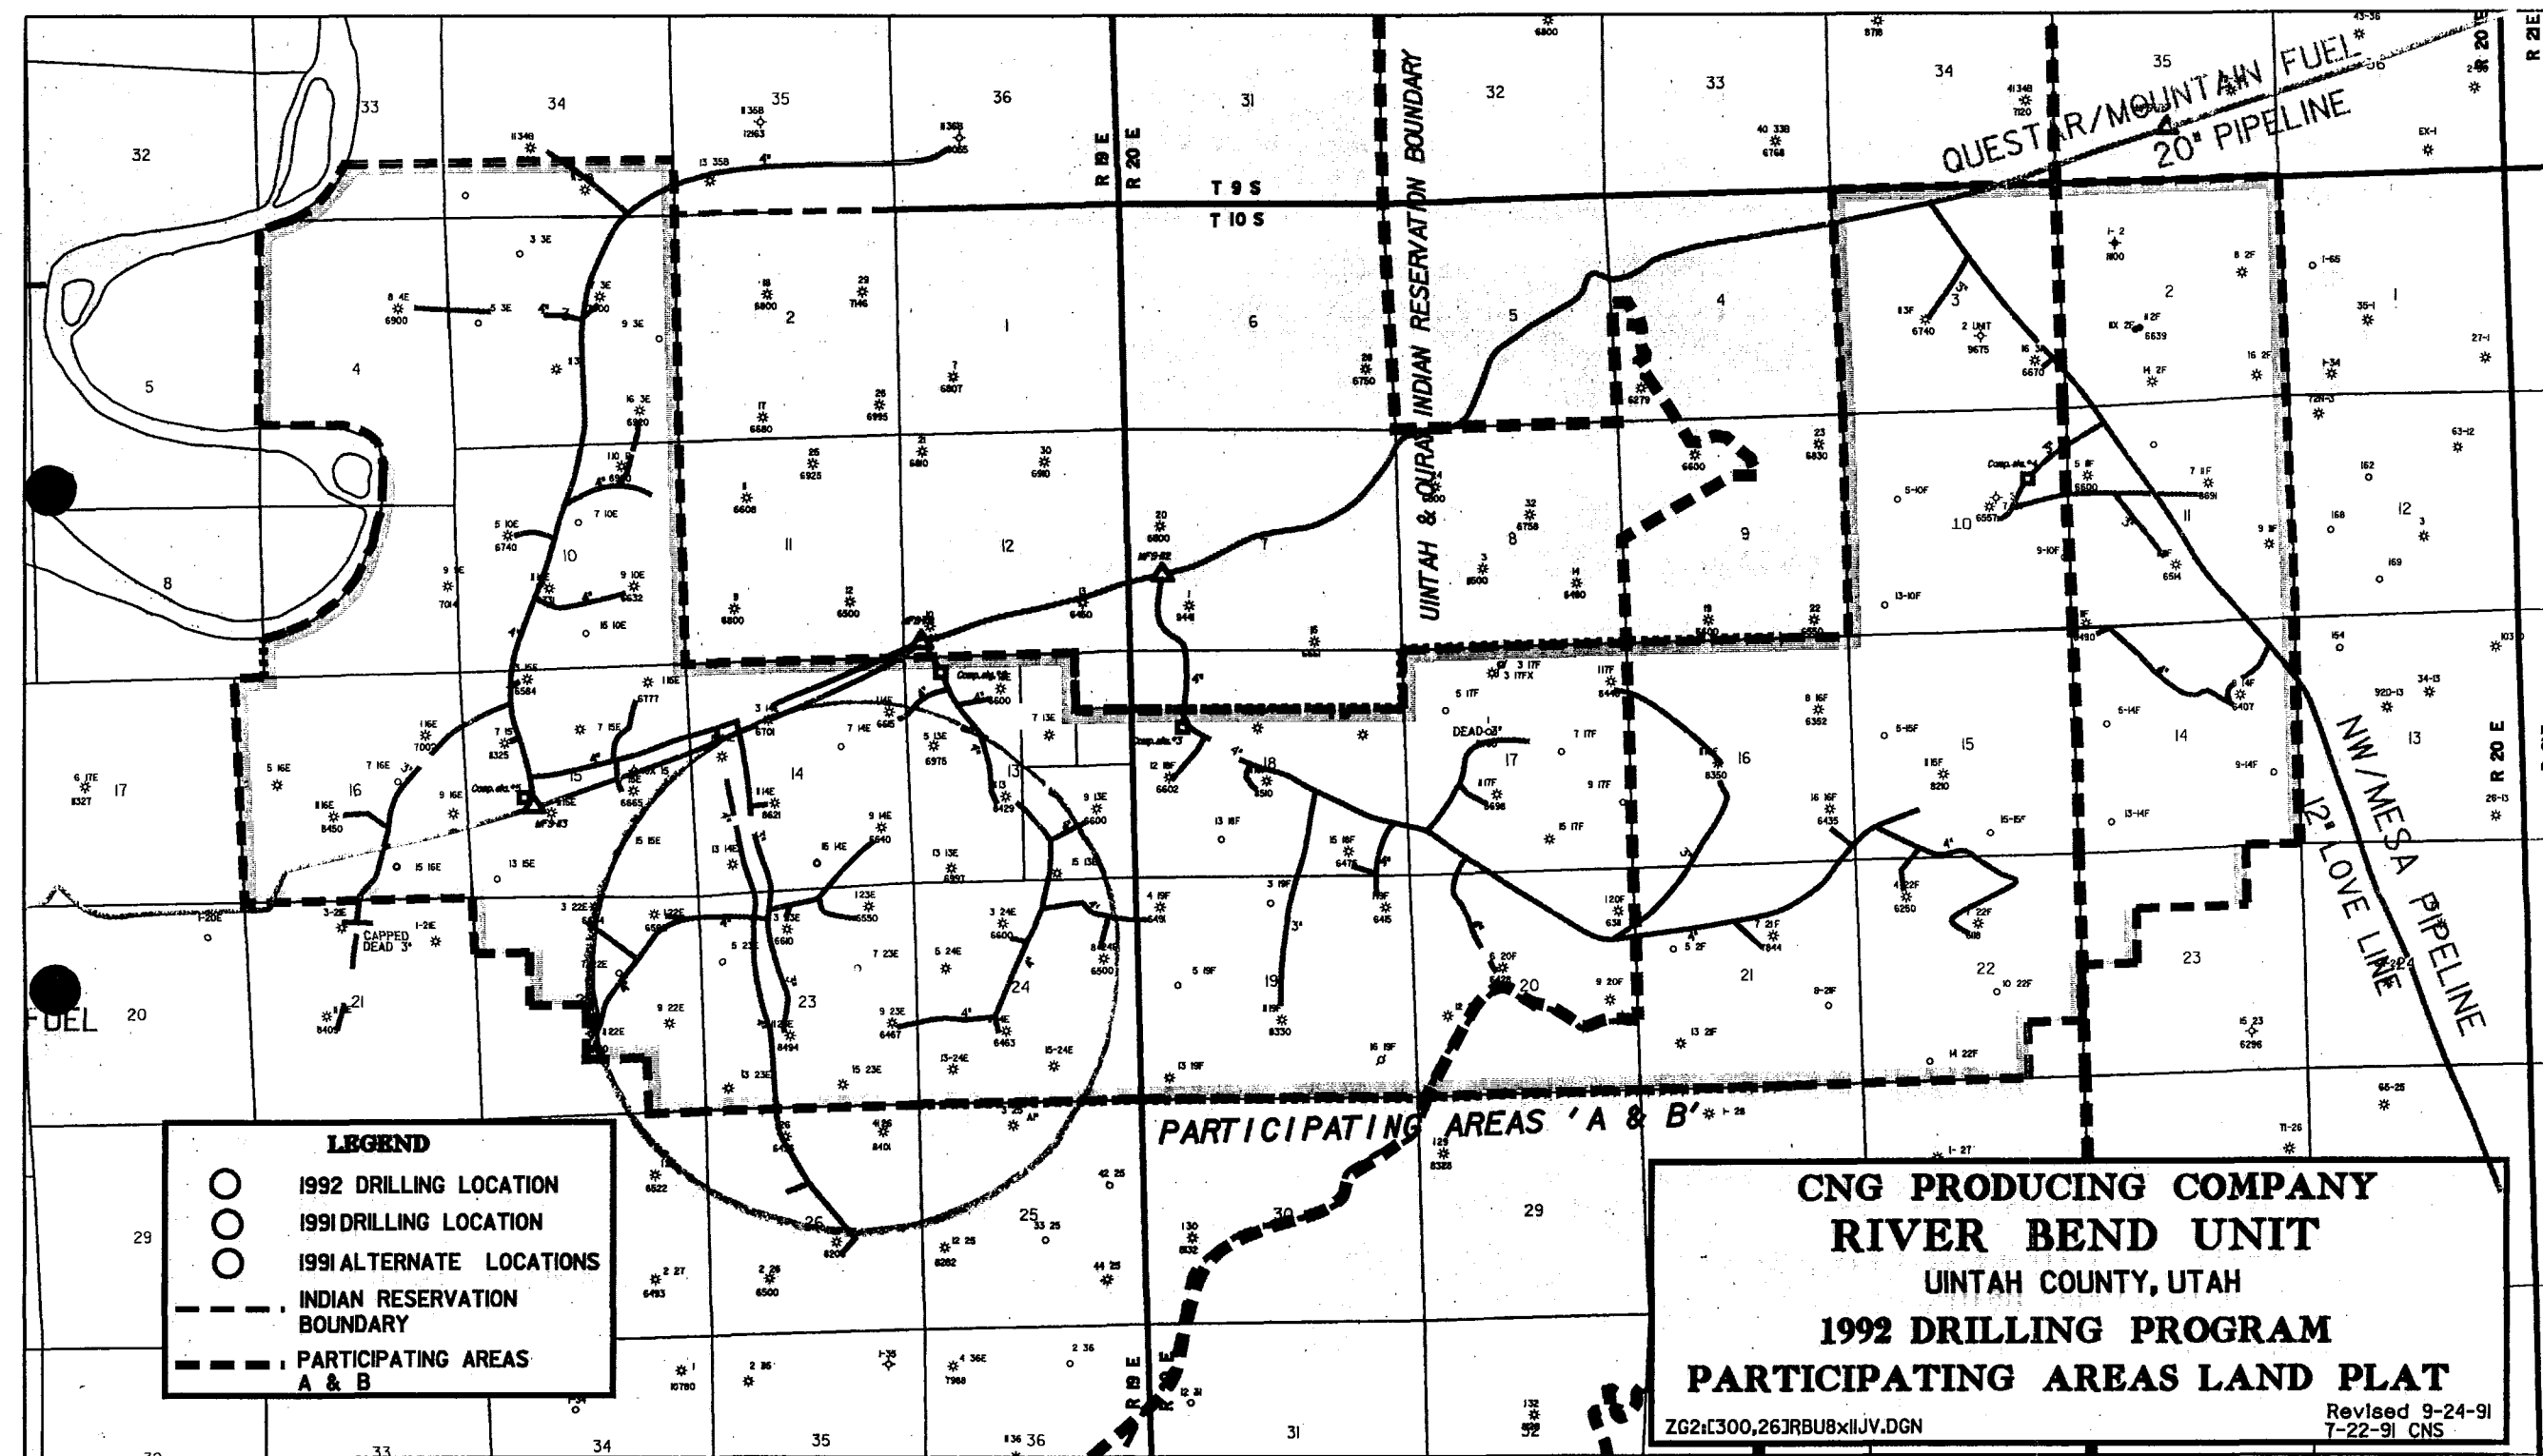

NOTE: The information in the following blanks should be true from examination of the land, but when necessary, a complete supplementary statement should be made on the following page under the heading "Explanatory."

For the purpose of acquiring the right to use a portion of the unappropriated water of the State of Utah, for uses indicated by (X) in the proper box or boxes, application is hereby made to the State Engineer, based upon the following showing of facts, submitted in accordance with the requirements of the Laws of Utah.

1. Irrigation ☐ Domestic ☐ Stockwatering ☐ Municipal ☐ Power ☐ Mining ☐ Other Uses ☒

2. The name of the applicant is MAPCO, Inc. Production Co.

3. The Post Office address of the applicant is P.O. Box 1360, Roosevelt, Utah 84066

4. The quantity of water to be appropriated 0.15 second-feet and/or acre-feet

5. The water is to be used for Oil Well Drilling from January 1 to December 1
(Major Purpose) (Month) (Day) (Month) (Day)

other use period from January 1 to December 1
(Minor Purpose) (Month) (Day) (Month) (Day)

and stored each year (if stored) from January 1 to December 1
(Month) (Day) (Month) (Day)

6. The drainage area to which the direct source of supply belongs is _____

7. The direct source of supply is Underground water from Green River Formation
(Leave blank) (Name of stream or other source)

which is tributary to _____ tributary to _____

*Note.—Where water is to be diverted from a well, a tunnel, or drain, the source should be designated as "Underground Water" in the first space and the remaining spaces should be left blank. If the source is a stream, a spring, a spring area, or a drain, so indicate in the first space, giving its name, if named, and in the remaining spaces, designate the stream channels to which it is tributary, even though the water may sink, evaporate, or be diverted before reaching said channels. If water from a spring flows in a natural surface channel before being diverted, the direct source should be designated as a stream and not a spring.

8. The point of diversion from the source is in Utah County, situated at a point Center SE of NE Section 17 T10 S R20 E

3. 1900' W. 1/4 Sec. 17 T10 S R20 E
8 miles S. Camp

*Note.—The point of diversion must be located definitely by course and distance or by giving the distances north or south, and east or west with reference to a United States land survey corner or United States mineral monument, if within a distance of six miles of either, or if at a greater distance, to some prominent and permanent natural object. No application will be received for filing in which the point of diversion is not defined definitely.

9. The diverting and carrying works will consist of A 7 5/8" well and 2500' deep

10. If water is to be stored, give capacity of reservoir in acre-feet 1 height of dam 5
area inundated in acres 1/4 legal subdivision of area inundated SE 1/4 NW
Sec 17 T10 S R20 E

11. If application is for irrigation purposes, the legal subdivisions of the area irrigated are as follows:

12. Is the land owned by the applicant? Yes _____ No X Total _____ Acres

13. Is this water to be used supplementally with other water rights? Yes _____ No X
If "yes," identify other water rights on page 2.

14. If application is for power purposes, describe type of plant, size and rated capacity.

15. If application is for mining, the water will be used in _____ Mining District at the _____ mine, where the following ores are mined _____

16. If application is for stockwatering purposes, number and kind of stock watered head of Sheep

17. If application is for domestic purposes, number of persons _____, or families _____

18. If application is for municipal purposes, name of municipality _____

19. If application is for other uses, include general description of proposed uses Drilling Riverhead
Unit well by MAPCO. T9 + 10 S R10 + 20 E

20. Give place of use by legal subdivision of the United States Land Survey for all uses described in paragraphs 14 to 19, incl.

21. The use of water as set forth in this application will consume 0.015 second feet and/or acre-feet of water and 0.015 second feet and/or acre-feet will be returned to the natural stream or source at a point described as follows:

The land is leased from the Federal Government and is administered by the Bureau of Land Management and has their approval.

The B.L.M. will use the excess water for wild life + stock watering.

(Use page 4 if additional explanatory is needed.)

The quantity of water sought to be appropriated is limited to that which can be beneficially used for the purpose herein described

Darwin Kulland Jr. M
Signature of Applicant

"If applicant is a corporation or other organization, signature must be the name of such corporation or organization by its proper officer, or in the name of the partnership by one of the partners, and the names of the other partners shall be listed. If a corporation or partnership, the affidavit below need not be filled in. If there is more than one applicant, a power of attorney, authorizing one to act for all, should accompany the Application.

DECLARATION OF CITIZENSHIP

STATE OF UTAH.
County of Wasatch ss

On the 16 day of April 1980, personally appeared before me, a notary public for the State of Utah, the above applicant who, on oath, declared that he is a citizen of the United States, or has declared his intention to become such a citizen.

My commission expires:

Aug 11, 1982


(SEAL)

Robert H. Hill
Notary Public

SELF-CERTIFICATION STATEMENT


Self-certification statement. Under the Federal regulation in effect as of June 15, 1988 designation of operator forms are no longer required when the operator is not the 100% record title holder. An operator is now required to submit a self-certification statement to the appropriate Bureau office stating that said operator has the right to operate upon the leasehold premises. Said notification may be in the following format:

"Please be advised that CNG Producing Company is considered to be the operator of Well No. 7-23E SW 1/4 of NE 1/4 Section 23, Township 10, Range 19; Lease U-013766; Uintah County, Utah; and is responsible under the terms and conditions of the lease for the operations conducted upon the leased lands. Bond coverage is provided by American Casualty Company of Reading, PA, Bond #524 7050.

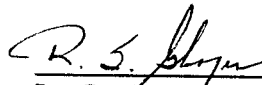


R. S. Gloger
Drilling Manager

BOP STACK

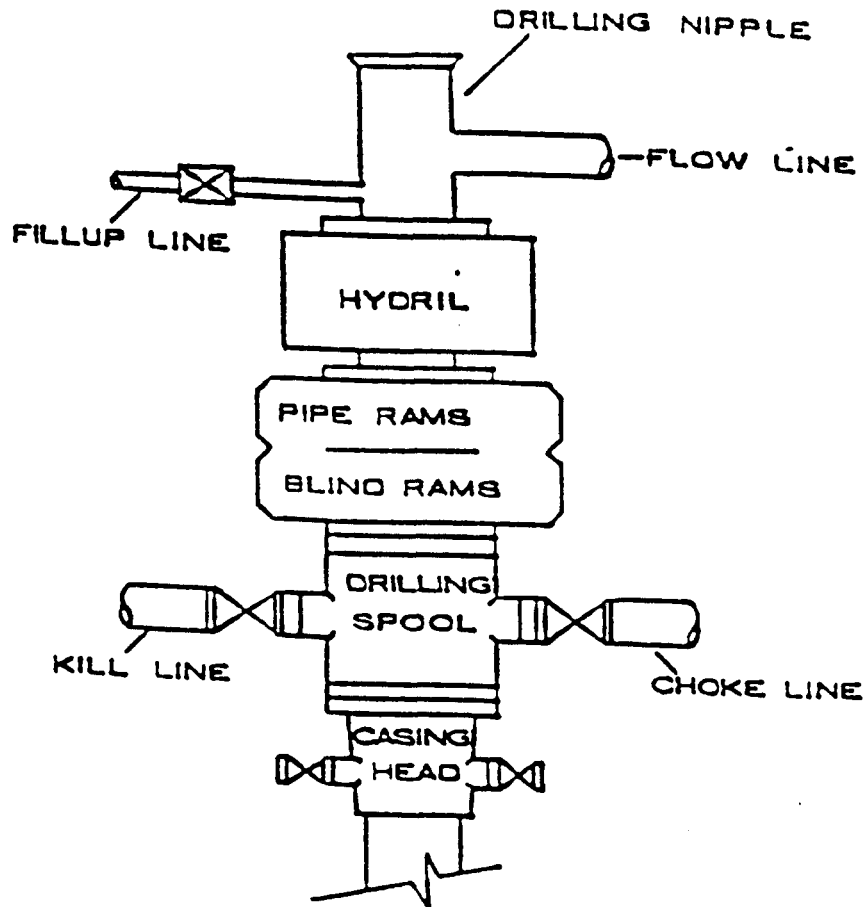

CHOKE MANIFOLD

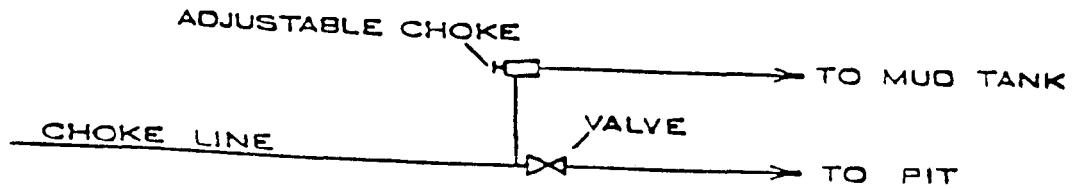

OPERATOR CNG Producing Co N-0605 DATE 1-8-90
WELL NAME RAD T-3E
SEC S4E 023 T 105 R 19E COUNTY Martin

43-047-30094
API NUMBER

Federal (1)
TYPE OF LEASE

CHECK OFF:

☒

PLAT.

☒

BOND

☒

NEAREST WELL

☒

LEASE

☒

FIELD
SLBM

☒

POTASH OR
OIL SHALE

PROCESSING COMMENTS:

Unincluded in 91 P.O.D. and 93 P.O.D. appraised 4-90
Water Permit included in file.
Original well PA'd 5-14-90.

APPROVAL LETTER:

SPACING: ☒

R615-2-3

Ruler Bond
UNIT

☐

R615-3-2

☐

N/A
CAUSE NO. & DATE

☐

R615-3-3

STIPULATIONS:

UNITED STATES
DEPARTMENT OF THE INTERIOR
BUREAU OF LAND MANAGEMENT

FORM APPROVED
BUDGET BUREAU NO. 1004-0135
EXPIRES: MARCH 31, 1993

SUNDRY NOTICES AND REPORTS ON WELLS

Do not use this form for proposals to drill or to deepen or reentry to a different reservoir. Use "APPLICATION FOR PERMIT - " for such proposals

SUBMIT IN TRIPLICATE

1. Type of Well <input type="checkbox"/> Oil Well <input checked="" type="checkbox"/> Gas Well <input type="checkbox"/> Other	7. If Unit or CA, Agreement Designation River Bend Unit
2. Name of Operator CNG PRODUCING COMPANY	8. Well Name and No. 7-23E
3. Address and Telephone No. CNG Tower - 1450 Poydras Street, New Orleans, LA 70112-6000	9. API Well No.
4. Location of Well (Footage, Sec., T., R., M., or Survey Description) Surface - 1,975' FNL & 1,344' FEL of Sec. 23-T10S-R19E	10. Field and Pool, or Exploratory Area Island
	11. County or Parish, State Uintah, Utah

CHECK APPROPRIATE BOX(S) TO INDICATE NATURE OF NOTICE, REPORT, OR OTHER DATA

TYPE OF SUBMISSION

TYPE OF ACTION

<input type="checkbox"/> Notice of Intent	<input type="checkbox"/> Abandonment	<input type="checkbox"/> Change of Plans
<input checked="" type="checkbox"/> Subsequent Report	<input type="checkbox"/> Recompletion	<input type="checkbox"/> New Construction
<input type="checkbox"/> Final Abandonment Notice	<input type="checkbox"/> Plugging Back	<input type="checkbox"/> Non-Routine Fracturing
	<input type="checkbox"/> Casing Repair	<input type="checkbox"/> Water Shut-Off
	<input type="checkbox"/> Altering Casing	<input type="checkbox"/> Conversion to Injection
	<input checked="" type="checkbox"/> Other - Variance in casing	<input type="checkbox"/> Dispose Water
		(Note: Report results of multiple completion on Well Completion or Recompletion Report and Log form.)

13. Describe Proposed or Completed Operations (Clearly state all pertinent details, and give pertinent dates, including estimated date of starting any proposed work. If well is directionally drilled, give subsurface locations and measured and true vertical depths for all markers and zones pertinent to the work.)*

Under Onshore Order #2, casing and cementing requirements, it states " All casing, except the conductor casing, shall be new or reconditioned and tested used casing that meets or exceeds API standards for new casing" the 8 5/8" 24# H-40 surface casing designed for this well and other wells in the River Bend Unit meets all of the above criteria for the order. The 8 5/8" casing is a limited service pipe which means it does not meet API standards. However, the pipe is new and was Hydro statically tested to 2,700 PSI which equals API standards for 8 5/8" 24# K-55 casing.

We respectfully submit this sundry and attached letter from the company the pipe was purchased from.

If any additional information is needed, please advise.

14. I hereby certify that the forgoing is true and correct

Signed David L. Linger Title Senior Drilling Engineer Date May 22, 1992

(This space for Federal or State office use)

Approved by _____ Title _____ Date _____
Conditions of approval, if any: _____

Title 18 U.S.C. Section 1001, makes it a crime for any person knowingly and willfully to make to any department or agency of the United States any false, fictitious or fraudulent statements or representations as to any matter within its jurisdiction.

*See Instructions on Reverse Side



Norman H. Bangerter
Governor
Dee C. Hansen
Executive Director
Dianne R. Nielson, Ph.D.
Division Director

State of Utah

DEPARTMENT OF NATURAL RESOURCES
DIVISION OF OIL, GAS AND MINING

355 West North Temple
3 Triad Center, Suite 350
Salt Lake City, Utah 84180-1203
801-538-5340

June 12, 1992

CNG Producing Company
CNG Tower - 1450 Poydras Street
New Orleans, Louisiana 70112-6000

Gentlemen:

Re: RBU 7-23E Well, 1975 feet from the north line, 1344 feet from the east line, SW 1/4 NE 1/4, Section 23, Township 10 South, Range 19 East, Uintah County, Utah

Pursuant to Utah Code Ann. § 40-6-18, (1953, as amended), Utah Admin. R. 649-2-3, and Utah R. 649-3-4, approval to drill the referenced well is hereby granted.

In addition, the following specific actions are necessary to fully comply with this approval:


1. Compliance with the requirements of Utah Admin. R. 649-1 et seq., Oil and Gas Conservation General Rules.
2. Notification within 24 hours after drilling operations commence.
3. Submittal of Entity Action Form, Form 6, within five working days following commencement of drilling operations and whenever a change in operations or interests necessitates an entity status change.
4. Submittal of the Report of Water Encountered During Drilling, Form 7.
5. Prompt notification prior to commencing operations, if necessary, to plug and abandon the well. Notify Frank R. Matthews, Petroleum Engineer, (Office) (801)538-5340, (Home) (801)476-8613, or R.J. Firth, Associate Director, (Home) (801)571-6068.
6. Compliance with the requirements of Utah Admin. R. 649-3-20, Gas Flaring or Venting, if the well is completed for production.

Page 2
CNG Producing Company
RBU 7-23E Well
June 12, 1992

Prior to commencement of the proposed drilling operations, plans for facilities for disposal of sanitary wastes at the drill site should be submitted to the local health department. These drilling operations and any subsequent well operations should be conducted in accordance with applicable state and local health department regulations. A list of local health departments and copies of applicable regulations are available from the Department of Environmental Quality, Division of Drinking Water/Sanitation, telephone (801)538-6159.

This approval shall expire one year after date of issuance unless substantial and continuous operation is underway or a request for an extension is made prior to the approval expiration date. The API number assigned to this well is 43-047-32294.

Sincerely,

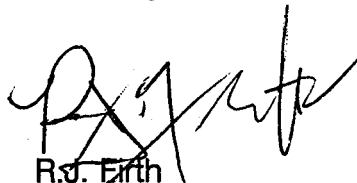A handwritten signature in dark ink, appearing to read 'R.J. Firth', is written over a printed name.

R.J. Firth
Associate Director, Oil and Gas

ldc
Enclosures
cc: Bureau of Land Management
J.L. Thompson
WOH

CNG Producing
Company

A HESS COMPANY

CNG Title
11400 Highway Street
West Chester, CA 92384
(609) 399-1100

July 24, 1992

43-047-32294

RECEIVED

JUL 27 1992

DIVISION OF
OIL GAS & MINING

Mr. Ed Forsman
Dept. of the Interior
Bureau of Land Management
Vernal District Office
170 South 500 East
Vernal, UT 84078

RE: River Bend Unit
RBU 7-23E
SW/4 of NE/4 of Sec. 23-T10S-R19E
Cancellation of Application for Permit to Drill

Dear Ed:

Please accept this letter as evidence that CNG Producing Company would like to cancel the Application for Permit to Drill for the above referenced well. It is no longer practical for CNG to pursue the well as part of our 1992 Drilling Program. Please return our application at your convenience.

If you have any questions or need any further information, please feel free to contact me at (504) 593-7260 or our project engineer, David L. Linger, at (504) 593-7779. Thank you for your continued patience and cooperation.

Sincerely,

Susan M. Hebert
Susan M. Hebert
Regulatory Reports Asst. II

cc: Tammy Searing - Utah Board of Oil Gas & Mining
Yvonne Abadie
Brian Coffin
Griff Robason

JUL 31 1992

3160
UT08438

CNG Producing Company
Attn: Susan Hebert
CNG Tower, 1450 Poydras Street
New Orleans, LA 70112-6000

Re: Application for Permit to Drill
Well No.: 7-23E 43-047-32294
Section: 23, T10S, R19E
Lease: U-013766

Dear Ms. Hebert:

The referenced application was received on May 27, 1992. As per operator request, the Application for Permit to Drill is being returned.

If you have any questions regarding this matter, please contact Sally Gardiner of this office, (801) 789-1362.

Sincerely,



Howard B. Cleavinger II
Assistant District Manager for Minerals

SGardiner:plp:July 31, 1992

bcc: Central file
Reading file

RECEIVED

AUG 03 1992

DIVISION OF
OIL GAS & MINING

750aMB-17983
formerly 131c

on reverse side)

Expires August 1, 1992

UNITED STATES
DEPARTMENT OF THE INTERIOR
BUREAU OF LAND MANAGEMENT

APPLICATION FOR PERMIT TO DRILL, DEEPEN, OR PLUG BACK

a. TYPE OF WORK
DRILL [X] DEEPEN [] PLUG BACK []

b. TYPE OF WELL
OIL WELL [] GAS WELL [X] OTHER [] SINGLE ZONE [] MULTIPLE ZONE []

2. NAME OF OPERATOR
CNG PRODUCING COMPANY

3. ADDRESS OF OPERATOR
CNG Tower, 1450 Poydras Street, New Orleans, LA 70112-6000

4. LOCATION OF WELL (Report location clearly and in accordance with any State requirements.)
At surface 1,975' FNL & 1,344' FEL of Sec. 23-T10S-R19E
At proposed prod. zone

14. DISTANCE IN MILES AND DIRECTION FROM NEAREST TOWN OR POST OFFICE*
10 miles SW of Ouray

15. DISTANCE FROM PROPOSED* LOCATION TO NEAREST PROPERTY OR LEASE LINE, FT.
(Also to nearest drig. unit line if c 3,305'

16. NO. OF ACRES IN LEASE
2,240

17. NO. OF ACRES ASSIGNED TO THIS WELL
80

18. DISTANCE FROM PROPOSED LOCATION* TO NEAREST WELL, DRILLING, COMPLETED, OR APPLIED FOR, ON THIS LEA 1,540'

19. PROPOSED DEPTH
7,500'

20. ROTARY OR CABLE TOOLS
Rotary

21. ELEVATIONS (Show whether DF, RT, GR, etc.)
5,330' GR

22. APPROX. DATE WORK WILL START
July, 1992

5. USE DESIGNATION AND SERIAL NO.
U-013766

6. IF INDIAN, ALLOTTEE OR TRIBE NAME

7. UNIT AGREEMENT NAME
River Bend Unit

8. FARM OR LEASE NAME
RBU

9. WELL NO.
7-23E

10. FIELD AND POOL, OR WILDCAT
Island

11. SESC., T., R., M., OR BLK. AND SURVEY OR AREA
23-T10S-R19E

12. COUNTY OR PARIS
Uintah

13. STATE
Utah

PROPOSED CASING AND CEMENTING PROGRAM

SIZE OF HOLE	SIZE OF CASING	WEIGHT PER FOOT	SETTING DEPTH	QUANTITY OF CEMENT
12 1/4"	8 5/8"	24#	+/- 400	Cement to surface
7 7/8"	5 1/2"	17#	+/- 7,500	Cement calc to surface

1. Drill a 12 1/4" hole with an air rig to 400', run a 8 5/8", H-40 casing and cement to surface.
2. NU and pressure test BOP stack prior to drilling out below surface pipe.
3. Operate pipe rams daily and blind rams as possible.
4. Drill a 7 7/8" hole to 7,500' with a salt water mud system. No cores are planned. DST's will be run as needed to evaluate unexpected shows.
5. Run logs, set 5 1/2", 17#, N 80 & K-55 casing as dictated by drilling shows, test, and logs. Casing program may be modified to provide added burst strength if needed for frac program.
6. Primary zones of interest are the Wasatch, Chapita Wells & Uteland Buttes.
7. All zones indicating potential for economically recoverable reserves will be tested in a normal, prudent manner.
8. In the event circulation is lost, air or air assisted mud will be utilized.

FORMATION TOPS	DEPTHS
Wasatch	4,050'
Chapita Wells	5,300'
Uteland Buttes	6,400'

CNG Producing Company respectfully request that all information concerning this well be held confidential.

IN ABOVE SPACE DESCRIBE PROPOSED PROGRAM: If proposal is to deepen or plug back, give data on present productive zone and proposed new productive zone. If proposal is to drill or deepen directionally, give pertinent data on subsurface locations and measured and true vertical depth. Give blowout preventer program, if any.

24. SIGNED David L. Linger TITLE Senior Drilling Engineer DATE 05/22/92

(This space for Federal or State office use)

PERMIT NO. _____ APPROVAL DATE _____

APPROVED BY _____ TITLE _____ DATE _____

CONDITIONS OF APPROVAL, IF ANY:


*See Instructions On Reverse Side

UT-080-2M-176
Title 18 U.S.C. Section 1001, makes it a crime for any person knowingly and willfully to make to any department or agency of the United States any false, fictitious or fraudulent statements or representations as to any matter within its jurisdiction.

RECEIVED

AUG 03 1992

DIVISION OF
OIL GAS & MINING

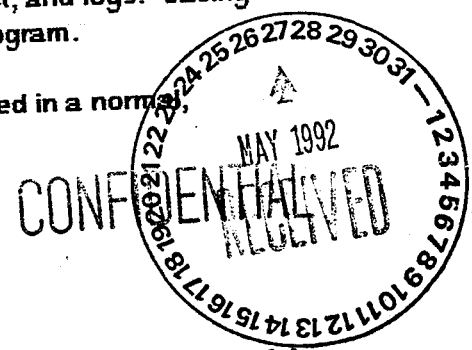



State of Utah

DEPARTMENT OF NATURAL RESOURCES
DIVISION OF OIL, GAS AND MINING

Norman H. Bangerter

Governor

Dee C. Hansen

Executive Director

Dianne R. Nielson, Ph.D.

Division Director

355 West North Temple

3 Triad Center, Suite 350

Salt Lake City, Utah 84180-1203

801-538-5340

August 4, 1992

Ms. Susan Hebert
CNG Producing Company
CNG Tower - 1450 Poydras Street
New Orleans, Louisiana 70112-6000

Dear Ms. Hebert:

Re: Well No. RBU 7-23E, Sec. 23, T. 10S, R. 19E, Uintah County, Utah
API No. 43-047-32294

In response to Bureau of Land Management action and your request for cancellation of the Application for Permit to Drill, approval to drill the above referenced well is hereby rescinded. A new Application for Permit to Drill must be filed with this office for approval prior to the commencement of any future work on the subject location.

If any previously unreported operations have been performed on this well location, it is imperative that you notify the Division of Oil, Gas and Mining immediately.

Sincerely,

Don Staley
Administrative Manager
Oil and Gas

DME/lde

cc: Bureau of Land Management - Vernal

R.J. Firth

Well file

WOI230



United States Department of the Interior

BUREAU OF LAND MANAGEMENT

Utah State Office
P.O. Box 45155
Salt Lake City, UT 84145-0155

In Reply Refer To:
3100
U-01470-A et al
(UT-932)

JUN 2 2000

NOTICE

Dominion Exploration & Production, Inc. : Oil and Gas Leases
1450 Poydras Street :
New Orleans, LA 70112-6000 :

Name Change Recognized

Acceptable evidence has been received in this office concerning the change of name of CNG Producing Company to Dominion Exploration & Production, Inc. on Federal oil and gas leases.

The oil and gas lease files identified on the enclosed exhibit have been noted as to the name change. The exhibit was compiled from your list of leases and a list of leases obtained from our automated records system. We have not abstracted the lease files to determine if the entity affected by the name change holds an interest in the leases identified nor have we attempted to identify leases where the entity is the operator on the ground maintaining no vested record title or operating rights interests. We are notifying the Minerals Management Service and all applicable Bureau of Land Management offices of the name change by a copy of this notice. If additional documentation for changes of operator are required by our Field Offices, you will be contacted by them.

The following lease on your list is closed on the records of this office: U-029277.

Due to the name change, the name of the principal on the bond is required to be changed from CNG Producing Company to Dominion Exploration & Production, Inc. on Bond No. 524 7050 (BLM Bond No. WY1898). You may accomplish this name change either by consent of the surety on the original bond or by a rider to the original bond. Otherwise, a replacement bond with the new name should be furnished to the Wyoming State Office.

/s/ Robert Lopez

Robert Lopez
Chief, Branch of
Minerals Adjudication

Enclosure
Exhibit of Leases

RECEIVED

JUN 05 2000

DIVISION OF
OIL, GAS AND MINERAL

cc: Wyoming State Office
New Mexico State Office
Moab Field Office
Vernal Field Office
MMS-Reference Data Branch, MS 3130, Box 5860, Denver, CO 80217
State of Utah, DOGM, Attn: Jim Thompson (Ste. 1210), Box 145801, SLC, UT 84114-5801
Irene Anderson (UT-932)
Teresa Thompson (UT-931)
LaVerne Steah (UT-942)

Dominion Exploration & Production, Inc.
1450 Poydras Street, New Orleans, LA 70112-6000
Phone: 504-593-7000



June 27, 2000

Mr. Jimmy Thompson
Utah Board of Oil Gas & Mining
1594 West North Temple
Suite 1210
Salt Lake City, UT 84114-5801

RE: Name Change Documentation for CNG Producing Company

Dear Mr. Thompson:

CNG Producing Company has become Dominion Exploration & Production, Inc. effective April 12, 2000. Enclosed please find a sundry regarding the name change with an attached listing of all the permits in the name of CNG Producing Company to be changed to Dominion Exploration & Production, Inc. Also enclosed please find a Form UIC 5 for the Transfer of Authority to Inject for the Federal #1-26B well.

If you have any questions or require any additional information, please contact me at (504) 593-7260.

Sincerely,

DOMINION EXPLORATION & PRODUCTION, INC.

Susan H. Sachitana
Regulatory Reports Administrator

Enclosure

cc: Nelda Decker

RECEIVED

JUN 29 2000

**DIVISION OF
OIL, GAS AND MINING**

STATE OF UTAH
DIVISION OF OIL, GAS & MINING

SUNDRY NOTICES AND REPORTS ON WELLS

Do not use this form for proposals to drill new wells, deepen existing wells or to reenter plugged and abandoned wells.

Use APPLICATION FOR PERMIT TO DRILL OR DEEPEN form for such proposals.

1. Type of Well :

OIL ☐ GAS ☐ OTHER:

2. Name of Operator:

DOMINION EXPLORATION & PRODUCTION, INC.

3. Address and Telephone Number:

1460 Poydras Street, New Orleans, LA 70112-6000 (504) 593-7260

4. Location of Well

Footages:

QQ, Sec, T., R., M.:

5. Lease Designation and Serial Number:

VARIOUS

6. If Indian, Allottee or Tribe Name:

7. Unit Agreement Name:

8. Well Name and Number:

VARIOUS

9. API Well Number

10. Field and Pool, or Wildcat:

Natural Buttes 630

County: UINTAH

State: UTAH

11. CHECK APPROPRIATE BOXES TO INDICATE NATURE OF NOTICE, REPORT, OR OTHER DATA

NOTICE OF INTENT

(SUBMIT IN DUPLICATE)

☐ Abandon☐ New Construction☐ Repair Casing☐ Pull or Alter Casing☐ Change of Plans☐ Recomplete☐ Convert to Injection☐ Reperforate☐ Fracture Treat or Acidize☐ Vent or Flare☐ Multiple Completion☐ Water Shut-Off☐ Other

Approximate date work will start

SUBSEQUENT REPORT

(Submit Original Form Only)

☐ Abandon*☐ New Construction☐ Repair Casing☐ Pull or Alter Casing☐ Change of Plans☐ Reperforate☐ Convert to Injection☐ Vent or Flare☐ Fracture Treat or Acidize☐ Water Shut-Off☒ Other

OPERATOR NAME CHANGE FOR WELLS

Date of work completion

Report results of Multiple Completion and Recompletion to different reservoirs on WELL
COMPLETION OR RECOMPLETION REPORT AND LOG form.

*Must be accompanied by a cement verification report.

12. DESCRIBE PROPOSED OR COMPLETION OPERATIONS (Clearly State all pertinent details, and give pertinent dates. If well is directionally drilled, give subsurface locations and measured and true vertical depths for all markers and zones pertinent to this work.)

Please be advised that effective April 12, 2000, CNG Producing Company has changed its name to Dominion Exploration & Production, Inc. and would like to transfer the well permits into the name of Dominion Exploration & Production, Inc. Our new bond has been filed and is pending approval with the State of Utah. The bond number is 76S 63050 361.

John R. Lewis

Sr. Vice-President - CNG Producing Company

RECEIVED

JUN 29 2000

DIVISION OF
OIL, GAS AND MINING

13.

Name & Signature:

John R. Lewis

Title: Sr. Vice-President - Dominion Expl. & Prod., Inc.

Date: June 26, 2000

(This space for State use only)

Well Name	Api Well Code	Operator Name	Production Status	Lease Type
AMY THORPE - USA 1	4303731283	DOMINION EXPLORATION & PR	LA	BLM
KENNETH TAYLOR - USA 1	4303731284	DOMINION EXPLORATION & PR	LA	BLM
TRUDI FED 2-17	4303731453	DOMINION EXPLORATION & PR	PA	BLM
MAJOR MARTIN FED 1	4303731479	DOMINION EXPLORATION & PR	PA	BLM
OSC #3 *	4304730104	DOMINION EXPLORATION & PR	PA	BLM
OSC #5-2 *	4304730129	DOMINION EXPLORATION & PR	PR	STATE
NATURAL #1-2 - RBU	4304730153	DOMINION EXPLORATION & PR	PA	BLM
RBU #11-21E	4304730414	DOMINION EXPLORATION & PR	PA	BLM
RBU #11-36B	4304730583	DOMINION EXPLORATION & PR	DA	STATE
FEDERAL #1-26A	4304730716	DOMINION EXPLORATION & PR	PA	BLM
FEDERAL #6-30B	4304730733	DOMINION EXPLORATION & PR	PA	BLM
BARTON FEDERAL #1-26	4304731179	DOMINION EXPLORATION & PR	PR	BLM
RBU #6-2D	4304731190	DOMINION EXPLORATION & PR	PR	STATE
RBU #16-2D	4304731353	DOMINION EXPLORATION & PR	PR	STATE
HILL CREEK FEDERAL #1-29 HCU	4304731522	DOMINION EXPLORATION & PR	PR	BLM
RBU #10X-15E	4304731551	DOMINION EXPLORATION & PR	PA	BLM
HILL CREEK STATE #1-32	4304731560	DOMINION EXPLORATION & PR	UNK	STATE
HILL CREEK FEDERAL #1-27	4304731675	DOMINION EXPLORATION & PR	PR	BLM
RBU #11-31B	4304731765	DOMINION EXPLORATION & PR	LA	BLM
STATE #4-36E	4304731777	DOMINION EXPLORATION & PR	PR	STATE
SADDLE TREE DRAW 4-31	4304731780	DOMINION EXPLORATION & PR	LA	BLM
SADDLE TREE DRAW 16-31	4304731781	DOMINION EXPLORATION & PR	LA	BLM
SADDLE TREE DRAW 13-34	4304731782	DOMINION EXPLORATION & PR	LA	BLM
STATE #12-36E	4304731784	DOMINION EXPLORATION & PR	LA	STATE
RBU #3-10D	4304731832	DOMINION EXPLORATION & PR	PA	BLM
RBU #16-19C	4304731841	DOMINION EXPLORATION & PR	DA	BLM
EVANS FEDERAL #3-25	4304731878	DOMINION EXPLORATION & PR	PR	BLM
EVANS FEDERAL #41-26	4304731879	DOMINION EXPLORATION & PR	PR	BLM
STATE #11-36E	4304732019	DOMINION EXPLORATION & PR	PR	STATE
RBU #7-13E	4304732051	DOMINION EXPLORATION & PR	LA	BLM
RBU #7-18F	4304732104	DOMINION EXPLORATION & PR	LA	BLM
RBU #15-15F	4304732109	DOMINION EXPLORATION & PR	LA	BIA
RBU #7-15F	4304732111	DOMINION EXPLORATION & PR	LA	BIA
RBU #7-23E	4304732125	DOMINION EXPLORATION & PR	LA	BLM
RBU #6-19F	4304732126	DOMINION EXPLORATION & PR	LA	BLM
RBU #3-17F	4304732127	DOMINION EXPLORATION & PR	LA	BLM
RBU #15-10E	4304732139	DOMINION EXPLORATION & PR	LA	BLM
RBU #3-15F	4304732140	DOMINION EXPLORATION & PR	LA	BLM
RBU #3-3E	4304732152	DOMINION EXPLORATION & PR	LA	BLM
RBU #5-24E	4304732154	DOMINION EXPLORATION & PR	LA	BLM
RBU #5-17F	4304732165	DOMINION EXPLORATION & PR	LA	BLM
RBU #15-13E	4304732167	DOMINION EXPLORATION & PR	LA	BLM
RBU #3-19FX	4304732216	DOMINION EXPLORATION & PR	LA	BLM
STATE 2-32B	4304732221	DOMINION EXPLORATION & PR	PR	STATE
STATE #5-36B	4304732224	DOMINION EXPLORATION & PR	PR	STATE
FEDERAL #13-26B	4304732237	DOMINION EXPLORATION & PR	PR	BLM
STATE #9-36B	4304732249	DOMINION EXPLORATION & PR	PR	STATE
RBU #11-21F	4304732262	DOMINION EXPLORATION & PR	LA	BLM
RBU #4-15F	4304732269	DOMINION EXPLORATION & PR	PA	BIA
RBU #1-3E	4304732272	DOMINION EXPLORATION & PR	LA	BLM
RBU #16-9E	4304732273	DOMINION EXPLORATION & PR	LA	BLM
RBU #3-10E	4304732291	DOMINION EXPLORATION & PR	PA	BLM
RBU #7-23E	4304732294	DOMINION EXPLORATION & PR	LA	BLM
RBU #13-19F2	4304732311	DOMINION EXPLORATION & PR	LA	BLM
RBU #12-2F	4304732316	DOMINION EXPLORATION & PR	LA	STATE
RBU #7-20E	4304732332	DOMINION EXPLORATION & PR	LA	BLM
RBU #13-34B	4304732334	DOMINION EXPLORATION & PR	PA	BLM
RBU #9-20E	4304732335	DOMINION EXPLORATION & PR	LA	BLM
RBU #7-19F	4304732360	DOMINION EXPLORATION & PR	LA	BLM
RBU #13-23F	4304732361	DOMINION EXPLORATION & PR	LA	BLM
EVANS FEDERAL #12-25A	4304732394	DOMINION EXPLORATION & PR	PR	BLM
EVANS FEDERAL #32-26	4304732395	DOMINION EXPLORATION & PR	PR	BLM
STATE #2-36E	4304732404	DOMINION EXPLORATION & PR	LA	STATE
STATE #9-36E	4304732405	DOMINION EXPLORATION & PR	LA	STATE

RECEIVED

JUN 29 2000

DIVISION OF

Well Name	Api Well Code	Operator Name	Production Status	Lease Type
EVANS FEDERAL #32-25	4304732406	DOMINION EXPLORATION & PR	PR	BLM
RBU #1-25B	4304732445	DOMINION EXPLORATION & PR	LA	BLM
RBU #5-25B	4304732453	DOMINION EXPLORATION & PR	LA	BLM
RBU #11-25B	4304732482	DOMINION EXPLORATION & PR	LA	BLM
RBU #16-14EO	4304732507	DOMINION EXPLORATION & PR	LA	BLM
RBU #8-23EO	4304732508	DOMINION EXPLORATION & PR	LA	BLM
RBU #8-14EO	4304732514	DOMINION EXPLORATION & PR	LA	BLM
RBU #15-13EO	4304732599	DOMINION EXPLORATION & PR	LA	BLM
RBU #9-23EO	4304732601	DOMINION EXPLORATION & PR	LA	BLM
STATE #2-36E	4304732979	DOMINION EXPLORATION & PR	PR	STATE
STATE #2-36E	4304732979	DOMINION EXPLORATION & PR	PR	STATE
STATE #1-36E	4304733181	DOMINION EXPLORATION & PR	PR	STATE
RBU #1-16F	4304733360	DOMINION EXPLORATION & PR	DR	STATE
RBU #5-3F	4304733361	DOMINION EXPLORATION & PR	FUT	BLM
RBU #5-16F	4304733363	DOMINION EXPLORATION & PR	PR	BLM
RBU #10-23F	4304733367	DOMINION EXPLORATION & PR	DR	BLM
EVANS FEDERAL #15-26E	4304733508	DOMINION EXPLORATION & PR	FUT	BLM
EVANS FEDERAL #9-26E	4304733509	DOMINION EXPLORATION & PR	FUT	BLM
EVANS FEDERAL #10-25E	4304733510	DOMINION EXPLORATION & PR	FUT	BLM
EVANS FEDERAL #14-25E	4304733511	DOMINION EXPLORATION & PR	FUT	BLM
FEDERAL #13-30B	4304733581	DOMINION EXPLORATION & PR	FUT	BLM
STATE #13-36A	4304733598	DOMINION EXPLORATION & PR	FUT	STATE
RBU #1-1D	4304733599	DOMINION EXPLORATION & PR	FUT	BLM
OSC #1-17 *	430472030800S1	DOMINION EXPLORATION & PR	SIEC	BLM
OSC #2 *	430473008700S1	DOMINION EXPLORATION & PR	PR	BLM
OSC #4 *	430473011300S1	DOMINION EXPLORATION & PR	TA	BLM
OSC #4A-30 *	430473012200S1	DOMINION EXPLORATION & PR	SIEC	BLM
OSC #7-15E *	430473021100S1	DOMINION EXPLORATION & PR	PR	BLM
RBU #11-16E	430473026000S1	DOMINION EXPLORATION & PR	PR	STATE
RBU #11-18F	430473026600S1	DOMINION EXPLORATION & PR	PR	BLM
RBU #11-13E	430473037400S1	DOMINION EXPLORATION & PR	PR	BLM
RBU #11-15F	430473037500S1	DOMINION EXPLORATION & PR	PR	BLM
RBU #7-21F	430473037600S1	DOMINION EXPLORATION & PR	PR	BLM
RBU #11-19F	430473040500S1	DOMINION EXPLORATION & PR	PR	BLM
FEDERAL #7-25B	430473040600S01	DOMINION EXPLORATION & PR	PR	BLM
RBU #11-10E	430473040800S1	DOMINION EXPLORATION & PR	PR	BLM
RBU #5-11D	430473040900S1	DOMINION EXPLORATION & PR	PR	BLM
RBU #11-14E	430473041000S1	DOMINION EXPLORATION & PR	PR	BLM
RBU #11-23E	430473041100S1	DOMINION EXPLORATION & PR	PR	BLM
RBU #11-16F	430473041200S1	DOMINION EXPLORATION & PR	PR	BLM
RBU #11-17F	430473058400S1	DOMINION EXPLORATION & PR	PA	BLM
RBU #7-11F	430473058500S1	DOMINION EXPLORATION & PR	PR	BLM
RBU #8-16D	4304730608	DOMINION EXPLORATION & PR	PA	STATE
FEDERAL #7-25A	430473062400S01	DOMINION EXPLORATION & PR	PA	BLM
RBU #11-3F	430473068900S1	DOMINION EXPLORATION & PR	PR	BLM
RBU #11-22E	430473069800S1	DOMINION EXPLORATION & PR	PA	BLM
RBU #4-11D	430473071800S1	DOMINION EXPLORATION & PR	PR	BLM
RBU #16-23F	4304730719	DOMINION EXPLORATION & PR	PA	BLM
RBU #7-3E	430473072000S1	DOMINION EXPLORATION & PR	PR	BLM
RBU #11-24E	430473075900S1	DOMINION EXPLORATION & PR	PR	BLM
RBU #11-2F	430473076000S1	DOMINION EXPLORATION & PR	PR	STATE
RBU #7-10F	430473076100S1	DOMINION EXPLORATION & PR	PR	BLM
RBU #6-20F	430473076200S1	DOMINION EXPLORATION & PR	PR	BLM
RBU #7-22F	430473076800S1	DOMINION EXPLORATION & PR	PR	BLM
RBU #8-14F	430473082500S1	DOMINION EXPLORATION & PR	PR	BLM
RBU #2-11D	430473082600S1	DOMINION EXPLORATION & PR	PR	BLM
RBU #16-3F	430473088700S1	DOMINION EXPLORATION & PR	PR	BLM
RBU #1-15E	430473091500S1	DOMINION EXPLORATION & PR	PR	BLM
RBU #1-14E	430473092600S1	DOMINION EXPLORATION & PR	PR	BLM
RBU #1-22E	430473092700S1	DOMINION EXPLORATION & PR	PR	BLM
RBU #1-23E	430473097000S1	DOMINION EXPLORATION & PR	PR	BLM
RBU #4-19F	430473097100S1	DOMINION EXPLORATION & PR	PR	BLM
RBU #13-11F	430473097300S1	DOMINION EXPLORATION & PR	PR	BLM
RBU #1-10E	430473104600S1	DOMINION EXPLORATION & PR	PR	BLM



State of Utah

DEPARTMENT OF COMMERCE

Division of Corporations & Commercial Code

Application To Amend The CERTIFICATE OF AUTHORITY OR REGISTRATION of

CNG Producing Company
Business Entity Name

Delaware
Name of Home State

562814
CO 106990
File Number

Check Appropriate Box	
<input checked="" type="checkbox"/>	Foreign Profit Corporation \$35.00
<input type="checkbox"/>	Foreign Non-Profit Corporation \$35.00
<input type="checkbox"/>	Foreign Limited Partnership \$25.00
<input type="checkbox"/>	Foreign Limited Liability Company \$35.00

I. AMENDING THE BUSINESS NAME

The business name is changed to: Dominion Exploration & Production, Inc.

The corporation shall use as its name in Utah: Dominion Exploration & Production, Inc.

(The corporation shall use its name as set forth on #1, unless this name is not available.)

NOTE: If the business name has changed its name in the home state, a copy of the Certificate of Amendment or a certified copy of the amendment must accompany this application.

Check the following:

- ☒ The name of the corporation is changing its name in Utah to the new name of the corporation in the home state.
☐ The name of the corporation is being changed in Utah to comply with Utah State Insurance Regulations.

II. AMENDING THE DURATION OF THE BUSINESS EXISTENCE

The businesses period of duration is changed to: _____

III. AMENDING THE STATE OR COUNTRY OF INCORPORATION/REGISTRATION

The corporation's state or country of incorporation/registration is changed to: _____

IV. Other:

(Limited Partnership changing General Partners, Limited Companies changing Members or Managers, Change of statement who is managing, etc.)
 Use an attached sheet if needed.

Under penalties of perjury, I declare this Application to Amend the Certificate of Authority or Registration to be, to the best of my knowledge and belief, true and correct.

Signature

Vice President & Corporate Secretary
 Title

April 20, 2000
 Date

State of Utah
 Department of Commerce
 Division of Corporations and Commercial Code

I Herby certify that the foregoing has been filed and approved on this 25 day of April, 2000
 In the office of this Division and hereby issue this Certificate thereof.

Examiner

Date



L. JENSEN
 Director

Date: 04/25/2000

Receipt Number: 22156

Amount Paid: \$50.00


STATE OF UTAH
 DIVISION OF CORPORATIONS
 AND COMMERCIAL CODE
 160 East 300 South / Box 146705
 Salt Lake City, UT 84114-6705
 Service Center: (801) 530-4849

Web Site: <http://www.commerce.state.ut.us>

FILED

APR 25 2000

OPERATOR CHANGE WORKSHEET

	4-KAS ✓
2-CDW ✓	5- CDW ✓
3-JLT	6-FILE

Check each listed item when completed. Write N/A if item is not applicable.

Change of Operator (Well Sold)

Designation of Agent

X Operator Name Change Only

Merger

The operator of the well(s) listed below has changed, effective: 4-12-00TO:(New Operator) DOMINION EXPL & PROD INC.FROM:(Old Operator) CNG PRODUCING COMPANYAddress: 1450 POYDRAS STREET
NEW ORLEANS, LA 70112-6000Address: 1450 POYDRAS STREET
NEW ORLEANS, LA 70112-6000Phone: 1-(504)-593-7000Phone: 1-(504)-593-7000Account No. N1095Account No. N0605

WELL(S):	CA Nos.	or	RIVER BEND	Unit
Name: <u>RBu 3-19FX</u>	API: <u>43-047-32216</u>	Entity: <u>7050</u>	S <u>19</u> T <u>10S</u> R <u>20E</u>	Lease: <u>U-013769-A</u>
Name: <u>RBu 11-21F</u>	API: <u>43-047-32262</u>	Entity: <u>99998</u>	S <u>21</u> T <u>10S</u> R <u>20E</u>	Lease: <u>U-0143520A</u>
Name: <u>RBu 1-3E</u>	API: <u>43-047-32272</u>	Entity: <u>99998</u>	S <u>03</u> T <u>10S</u> R <u>19E</u>	Lease: <u>U-013765</u>
Name: <u>RBu 16-9E</u>	API: <u>43-047-32273</u>	Entity: <u>99998</u>	S <u>09</u> T <u>10S</u> R <u>19E</u>	Lease: <u>U-013765</u>
Name: <u>RBu 3-10E</u>	API: <u>43-047-32291</u>	Entity: <u>7050</u>	S <u>10</u> T <u>10S</u> R <u>19E</u>	Lease: <u>U-035316</u>
Name: <u>RBu 7-23E</u>	API: <u>43-047-32294</u>	Entity: <u>99998</u>	S <u>23</u> T <u>10S</u> R <u>19E</u>	Lease: <u>U-013766</u>
Name: <u>RBu 13-34B</u>	API: <u>43-047-32334</u>	Entity: <u>7050</u>	S <u>34</u> T <u>09S</u> R <u>19E</u>	Lease: <u>U-017713</u>
Name: <u>RBu 7-19F</u>	API: <u>43-047-32360</u>	Entity: <u>99998</u>	S <u>19</u> T <u>10S</u> R <u>20E</u>	Lease: <u>U-013769-A</u>
Name: <u>RBu 13-23F</u>	API: <u>43-047-32361</u>	Entity: <u>99998</u>	S <u>23</u> T <u>10S</u> R <u>20E</u>	Lease: <u>U-01470-A</u>
Name: <u>RBu 13-19F2</u>	API: <u>43-047-32311</u>	Entity: <u>99998</u>	S <u>19</u> T <u>10S</u> R <u>20E</u>	Lease: <u>U-013769-A</u>
Name: <u>RBu 16-14EO</u>	API: <u>43-047-32507</u>	Entity: <u>99998</u>	S <u>14</u> T <u>10S</u> R <u>19E</u>	Lease: <u>U-013792</u>

OPERATOR CHANGE DOCUMENTATION

- YES 1. A pending operator change file has been set up.
- YES 2. (R649-8-10) Sundry or other legal documentation has been received from the **FORMER** operator on 6-29-00.
- YES 3. (R649-8-10) Sundry or other legal documentation has been received from the **NEW** operator on 6-29-00.
- YES 4. The new company has been looked up in the **Department of Commerce, Division of Corporations Database** if the new operator above is not currently operating any wells in Utah. Is the operator registered with the State? **Yes/No** If yes, the company file number is SEE ATTACHED. If no, Division letter was mailed to the new operator on _____.

- YES 5. **Federal and Indian Lease Wells.** The BLM or the BIA has approved the merger, **name change** or operator change for all wells listed above involving Federal or Indian leases on 6-2-00.
- N/A 6. **Federal and Indian Units.** The BLM or the BIA has approved the successor of unit operator for all wells listed above involving unit operations on _____.
- N/A 7. **Federal and Indian Communitization Agreements ("CA").** The BLM or the BIA has approved the operator change for all wells listed above involved in the CA on _____.
- N/A 8. **Underground Injection Control ("UIC") Program.** The Division has approved UIC Form 5, Transfer of Authority to Inject, for the enhanced/secondary recovery unit/project and/or for the water disposal well(s) listed above.
- YES 9. Changes have been entered in the **Oil and Gas Information System** for each well listed on 7-25-00.
- YES 10. Changes have been included on the **Monthly Operator Change letter** on 7-25-00.

STATE BOND VERIFICATION

- N/A 1. State Well(s) covered by Bond No. _____.

FEE WELLS - BOND VERIFICATION / LEASE INTEREST OWNER NOTIFICATION

- N/A 1. (R649-3-1) The **NEW** operator of any fee lease well(s) listed above has furnished a proper bond.
- N/A 2. A **copy of this form** has been placed in the **new and former operator's bond files** on _____.
- N/A 3. The **FORMER** operator has requested a release of liability from their bond as of todays date _____? If yes, Division response was made to this request by letter dated _____. (see bond file).
- N/A 4. (R649-2-10) The **Former** operator of any Fee lease wells listed above has been contacted and informed by letter dated _____, of their responsibility to notify all interest owners of this change.
- N/A 5. Bond information added to **RBDMS** on _____.
- N/A 6. Fee wells attached to bond in **RBDMS** on _____.

FILMING

- _____ 1. All attachments to this form have been **microfilmed** on 2-23-01.

FILING

- _____ 1. **Originals/Copies** of all attachments pertaining to each individual well have been filed in each **well file**.
- _____ 2. The **original of this form** has been filed in the operator file and a copy in the old operator file.

COMMENTS
